



NOTE: ALL PARTITIONS HERE MAY BE MASONRY OR FRAMING W/FINISH MATERIALS. SEE PARTITION-TYPE INDICATOR FOR SPECIFIC CONSTRUCTION.

FRAMED PARTITIONS W/FINISH MATERIALS ARE GRAPHICALLY INDICATED HERE FOR CLARITY IN REFERENCING DETAILS AND FRAMING ATTACHMENTS. FOR TOPS AND BOTTOMS OF MASONRY PARTITIONS, SEE STRUCTURAL DRAWINGS.

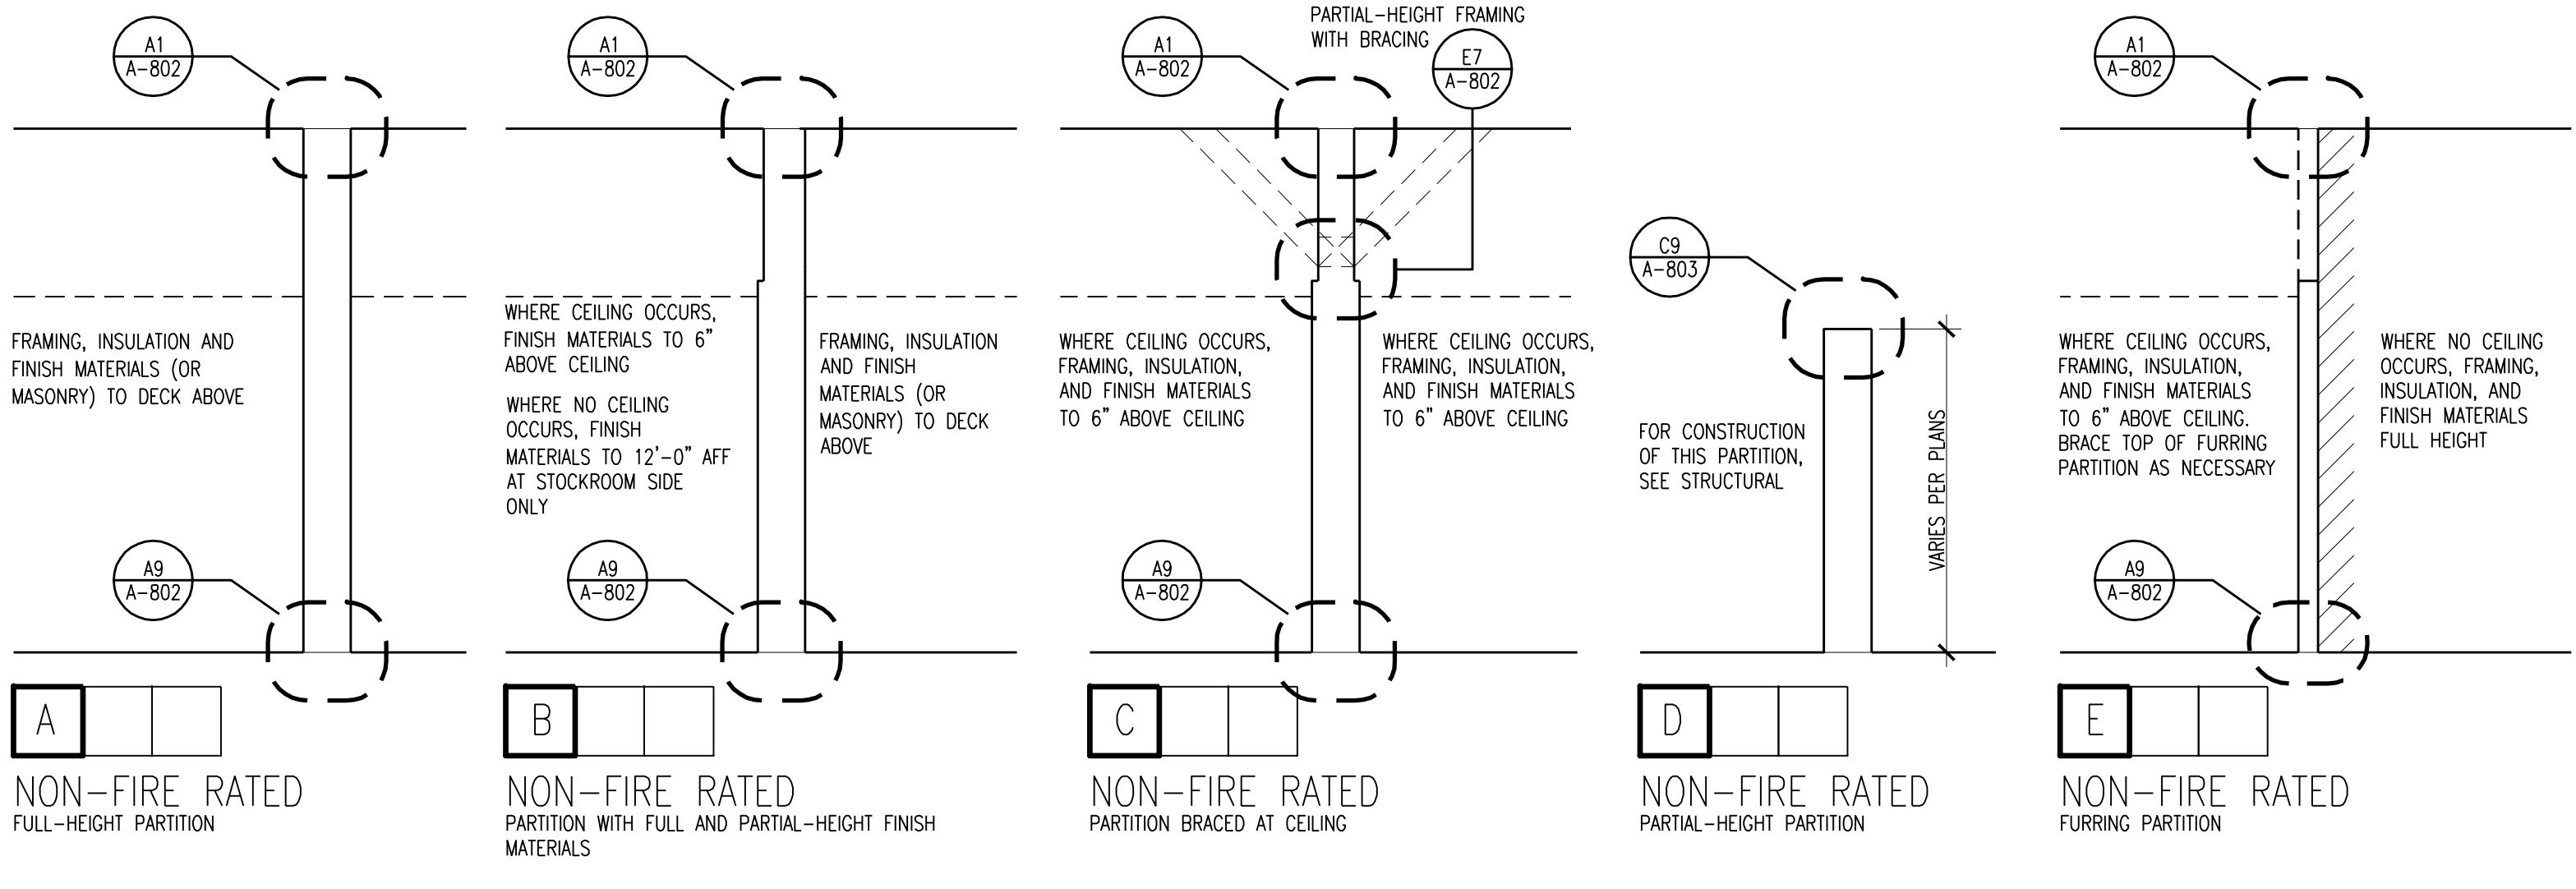


E1 PARTITION CONFIGURATIONS
NO SCALE

C1010FP-03-MOD

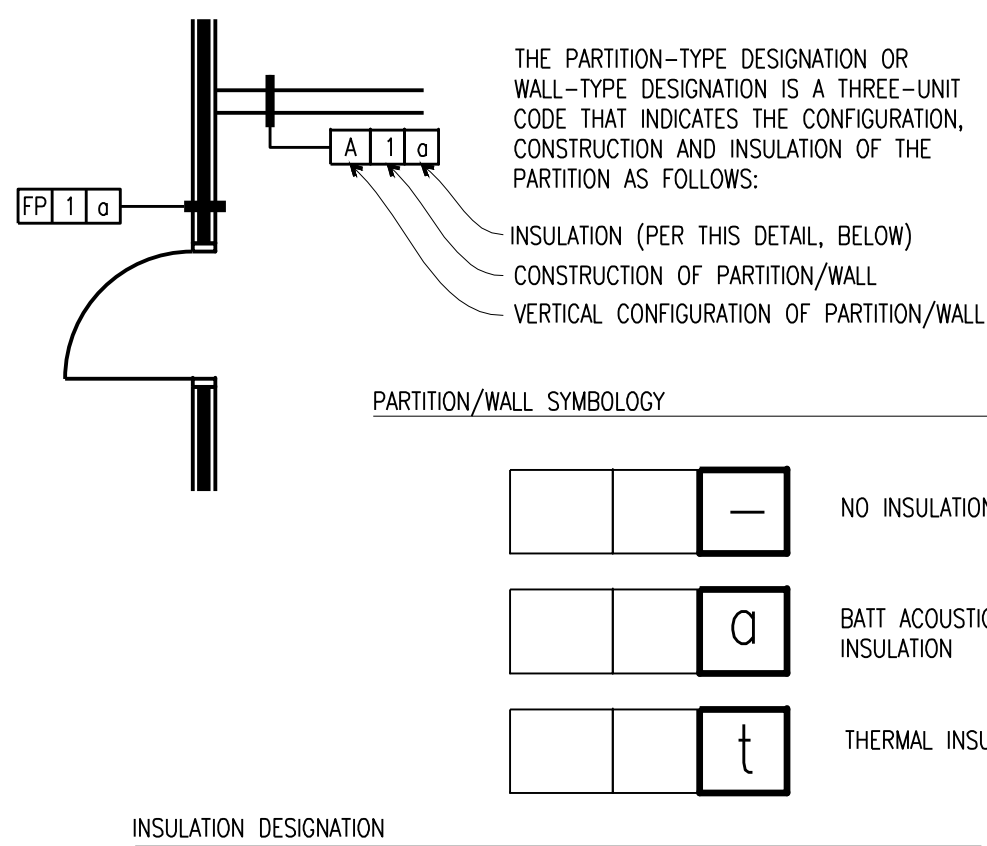

C1 PARTITION-TYPE LEGEND
NO SCALE


C1010FP-01

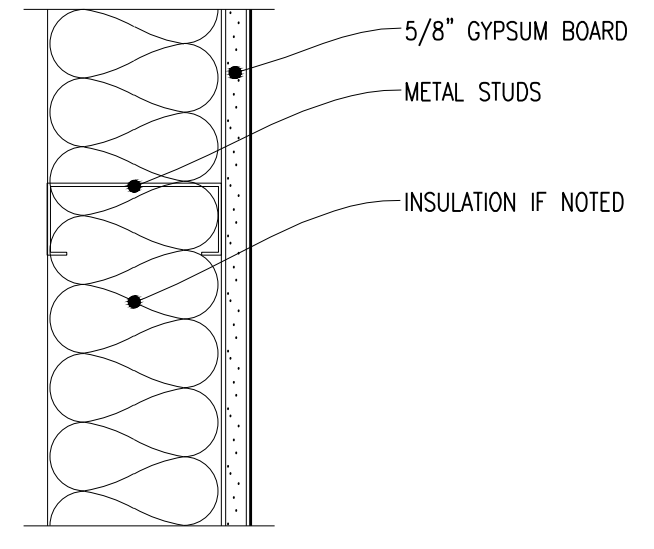

- | | |
|----------|--------------------|
| 1 | 3 5/8" METAL STUDS |
| 2 | 2 1/2" METAL STUDS |
| 3 | 6" METAL STUDS |

PARTITION
NO SCALE


C1010FP-21

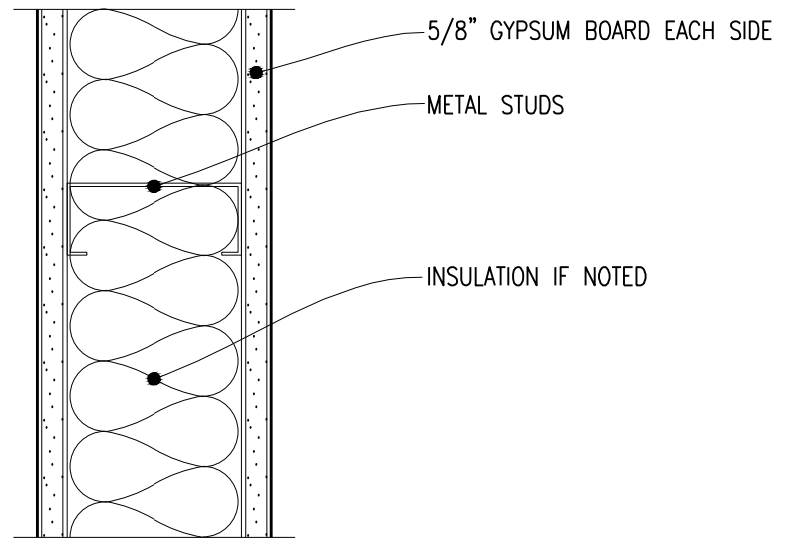

- | | |
|----------|--------------------|
| 4 | 3 5/8" METAL STUDS |
| 5 | 6" METAL STUDS |
| 6 | 8" METAL STUDS |

PARTITION
NO SCALE


C1010FP-22

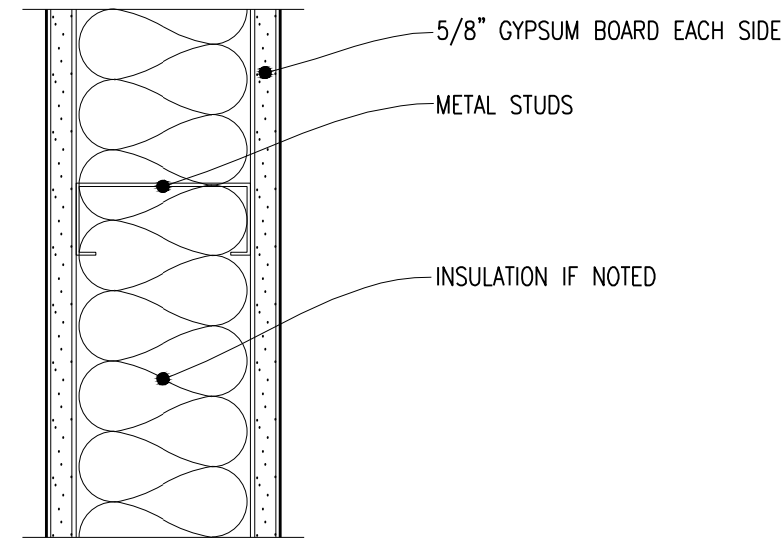

- | | |
|----------|--------------------|
| 4 | 3 5/8" METAL STUDS |
| 5 | 6" METAL STUDS |
| 6 | 8" METAL STUDS |

PARTITION
NO SCALE

C1010FP-22

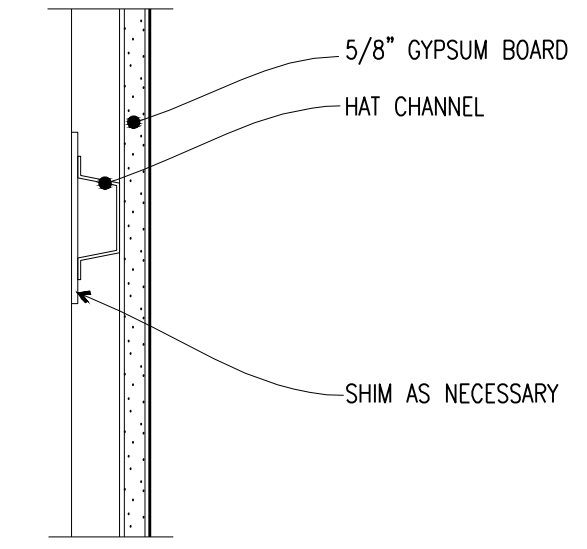

- | | |
|-----------|--------------------|
| 10 | 7/8" HAT CHANNEL |
| 11 | 1 1/2" HAT CHANNEL |
| 12 | |

FURRING
NO SCALE

C1010FP-76



CALLISONRTKL
A DESIGN CONSULTANCY OF ARCADIS
CALLISONRTKL, INC.
www.callisonrtkl.com

west elm
Downtown Portland
164 Middle Street
Portland, ME 04101
PROJECT #006-160335.00

ISSUED / REVISED	DATE
PRELIMINARY SET	09/08/16
LL COORDINATION SET	11/08/16
LL/PERMIT SET	11/21/16

WALL TYPES & PARTITION TYPES

A-801