



E-112

E-111

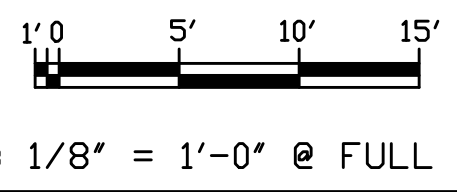

SCALE: 1/8" = 1'-0" @ FULL SIZE

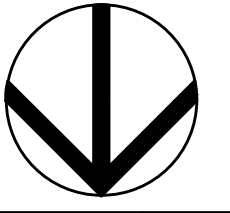

OVERALL FIRST FLOOR POWER PLAN

1



EEA Consulting Engineers  
6615 Vaught Ranch Road, Suite 200  
Austin, Texas 78730-2314 USA  
512.744.4400 main 512.744.4444 fax  
www.eeac.com

State of Registration: MAINE  
Firm Registration No. N/A  
EEA Project No. 20166538

DRAWN BY: BMW  
CHECKED BY: SMR

**west elm**  
Downtown Portland  
164 Middle Street  
Portland, ME 04101

PROJECT #006-160335-00

ISSUED / REVISED	DATE
PRELIMINARY SET	09/08/16
LL COORDINATION SET	11/08/16
LL/PERMIT SET	11/21/16

OVERALL FIRST FLOOR POWER PLAN

E-110

F  
E  
D  
C  
B  
A

OWNER:  
**WILLIAMS-SONOMA, INC.**  
3250 Van Ness Avenue  
San Francisco, CA 94109  
T 415 616 8602  
F 415 439 8164  
www.williams-sonomainc.com