

LIGHTING KEYED NOTES


- ① J-BOX AND SWITCH FOR POWER TO SIGNAGE LIGHTING.
- ② - ④ NOT USED.
- ⑤ MASTER LIGHTING LV OVERRIDE. REFER TO DETAIL.
- ⑥ - ⑧ NOT USED.
- ⑨ J-BOX FOR WIRELESS ACCESS POINT. SEE DETAILS ON SHEET E-202 AND E-205 FOR CONDUIT INFORMATION AND MOUNTING HEIGHTS.
- ⑩ RECEPTACLE FOR SONOS SPEAKER MOUNT AT STRUCTURE AT EACH SPEAKER LOCATION. REFER TO DETAIL 1 ON SHEET E-205 FOR INSTALLATION SPECIFICATIONS.
- ⑪ NOT USED.
- ⑫ EXISTING LANDLORD INSTALLED EXTERIOR LIGHT FIXTURE. POWER AND CONTROLLED BY LANDLORD.

LIGHTING GENERAL NOTES

- 1) CONTRACTOR TO REMOVE ALL EXISTING LIGHTING, EXIT SIGNS AND LIGHTING CONTROL. REMOVE ALL CONDUIT AND CONDUCTOR BACK TO PANEL.

IN SALES AREA ALL BATTERY PACKS FOR EXIT AND EMERGENCY LIGHTS MUST BE REMOTE OR RECESSED. PAINT EXPOSED SURFACES TO MATCH ADJACENT FINISH.

ALL ABANDONED AND/OR UNUSED COMPONENTS CREATED OR EXPOSED DURING CONSTRUCTION, INCLUDING BUT NOT LIMITED TO HVAC, CABLES, PIPING, WIRING, AND ASSOCIATED SUPPORTS AND/OR ATTACHMENTS SHALL BE REMOVED.

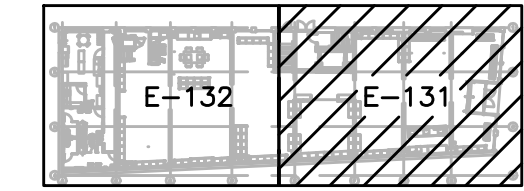

KEYPLAN
N.T.S.



SCALE: 1/4" = 1'-0" @ FULL SIZE

OWNER:
WILLIAMS-SONOMA, INC.
3250 Van Ness Avenue
San Francisco, CA 94109
T 415 616 8602
www.williams-sonoma.com

EEA
EEA Consulting Engineers
6615 Yaught Ranch Road, Suite 200
Austin, Texas 78730-2314 USA
512.744.4400 main 512.744.4444 fax
www.eeac.com
State of Registration: MAINE
Firm Registration No. N/A
EEA Project No. 20166538
DRAWN BY: BMW
CHECKED BY: SMR

west elm
Downtown Portland
164 Middle Street
Portland, ME 04101
PROJECT #006-160335-00

ISSUED / REVISED	DATE
PRELIMINARY SET	09/08/16
LL COORDINATION SET	11/08/16
LL/PERMIT SET	11/21/16

PARTIAL FIRST FLOOR LIGHTING PLAN
E-131

PARTIAL FIRST FLOOR LIGHTING PLAN