

ENTRY NO 2
ACCESSIBLE ENTRANCE,
LOADING & CUSTOMER
PICK-UP
OTS

DESIGN LAB
OTS

BREAK ROOM

STOCK ROOM
OTS

CUSTOMER SERVICE
OTS

MANAGER'S OFFICE
GYP BD @ 8'-0" AFF

MEN'S
TOILET ROOM
GYP BD @ 8'-0" AFF

WOMEN'S
TOILET ROOM
GYP BD @ 8'-0" AFF

TOILET VESTIBULE
GYP BD @ 8'-0" AFF



SERVICE ELEVATOR

SALES AREA
OTS

ENTRY NO 1
OTS

LOFT
OTS

CASHWRAP
OTS

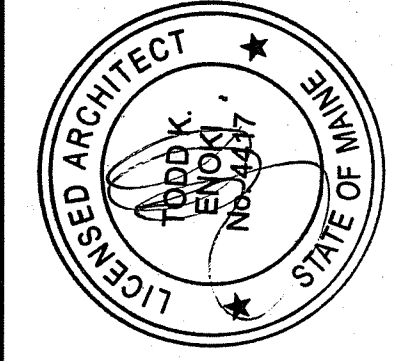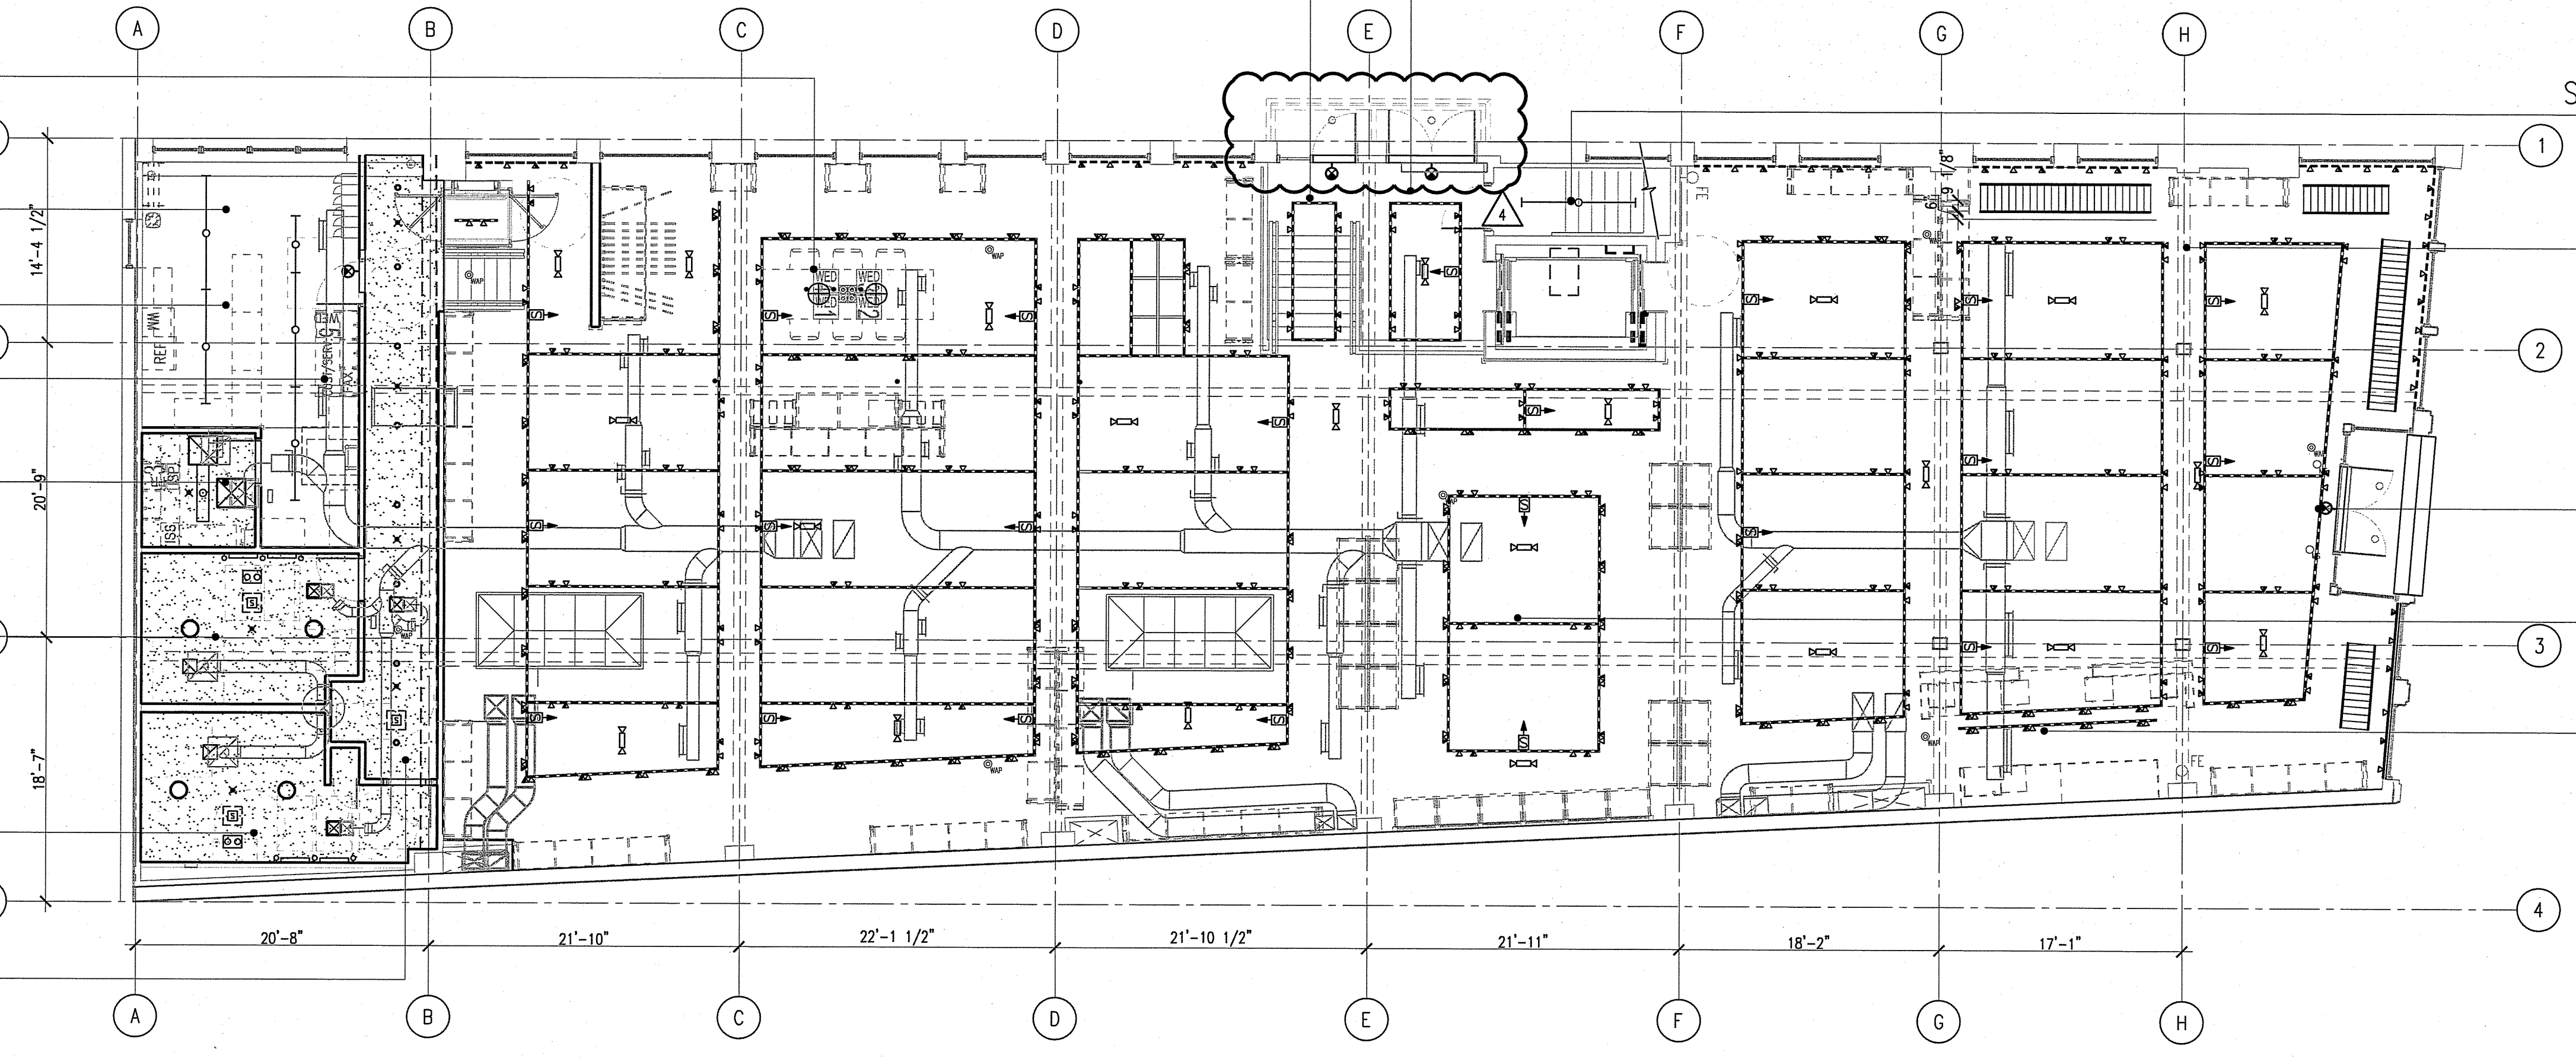


OWNER:
WILLIAMS-SONOMA, INC.
3250 Van Ness Avenue
San Francisco, CA 94109
T 415 616 8602
F 415 439 8164
www.williams-sonoma.com

CALLISONRTKL
A DESIGN CONSULTANCY OF ARCADIS
CALLISONRTKL, INC.
www.callisonrtkl.com

west elm
Downtown Portland
164 Middle Street
Portland, ME 04101
PROJECT #006-160335.00

ISSUED / REVISED	DATE
PRELIMINARY SET	09/08/16
LL COORDINATION SET	11/08/16
LL/PERMIT SET	11/21/16
HP REVIEW SET	01/11/17
BID SET	01/26/17
PERMIT CORRECTIONS	03/22/17
PERMIT CORRECTIONS-2	04/06/17
PERMIT ADDENDUM	05/05/17

A1 OVERALL FIRST FLOOR REFLECTED CEILING PLAN
1/8"=1'-0"

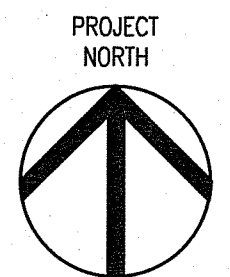

OVERALL FIRST FLOOR REFLECTED CEILING PLAN

A-130