

F


E

D

C

B


A

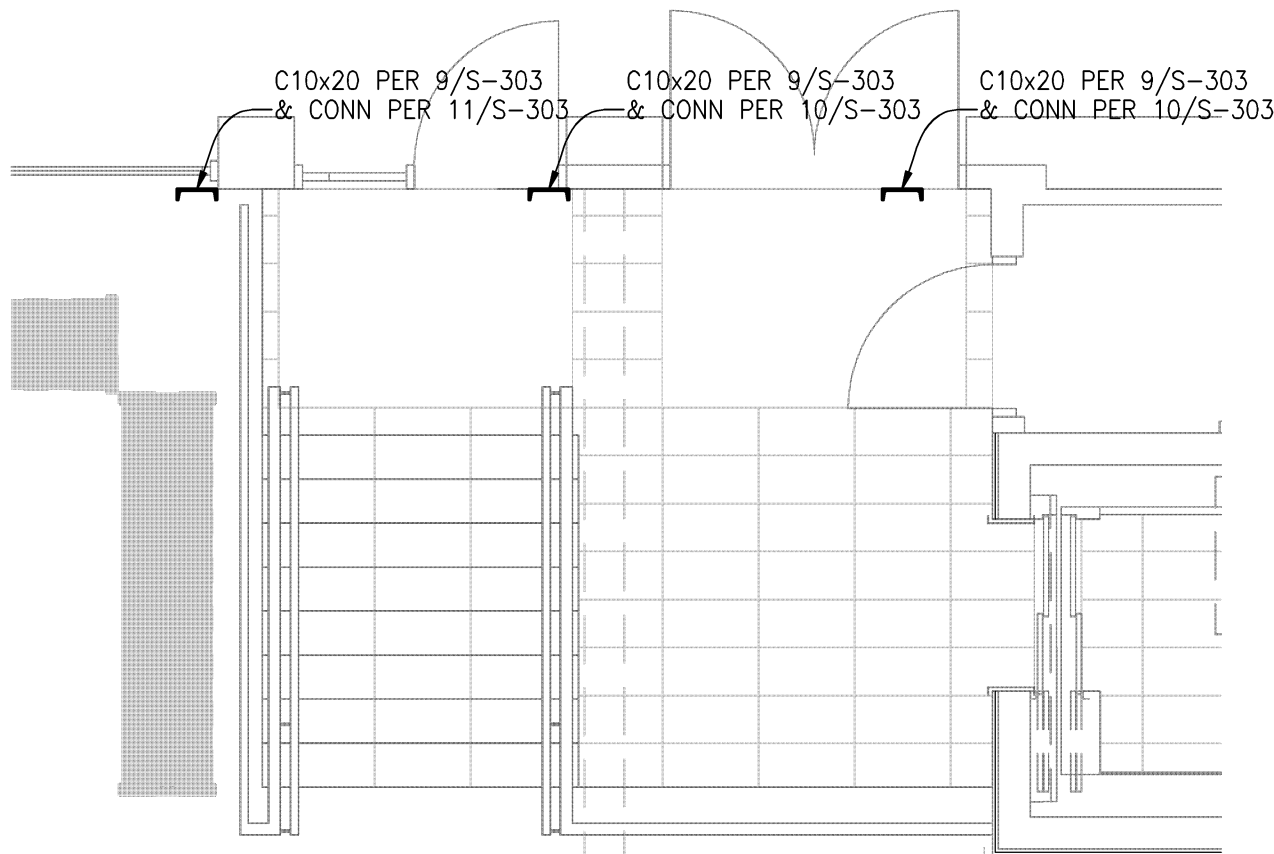

ENLARGED CHANNEL PLAN

SCALE: 1/4"=1'-0"

8

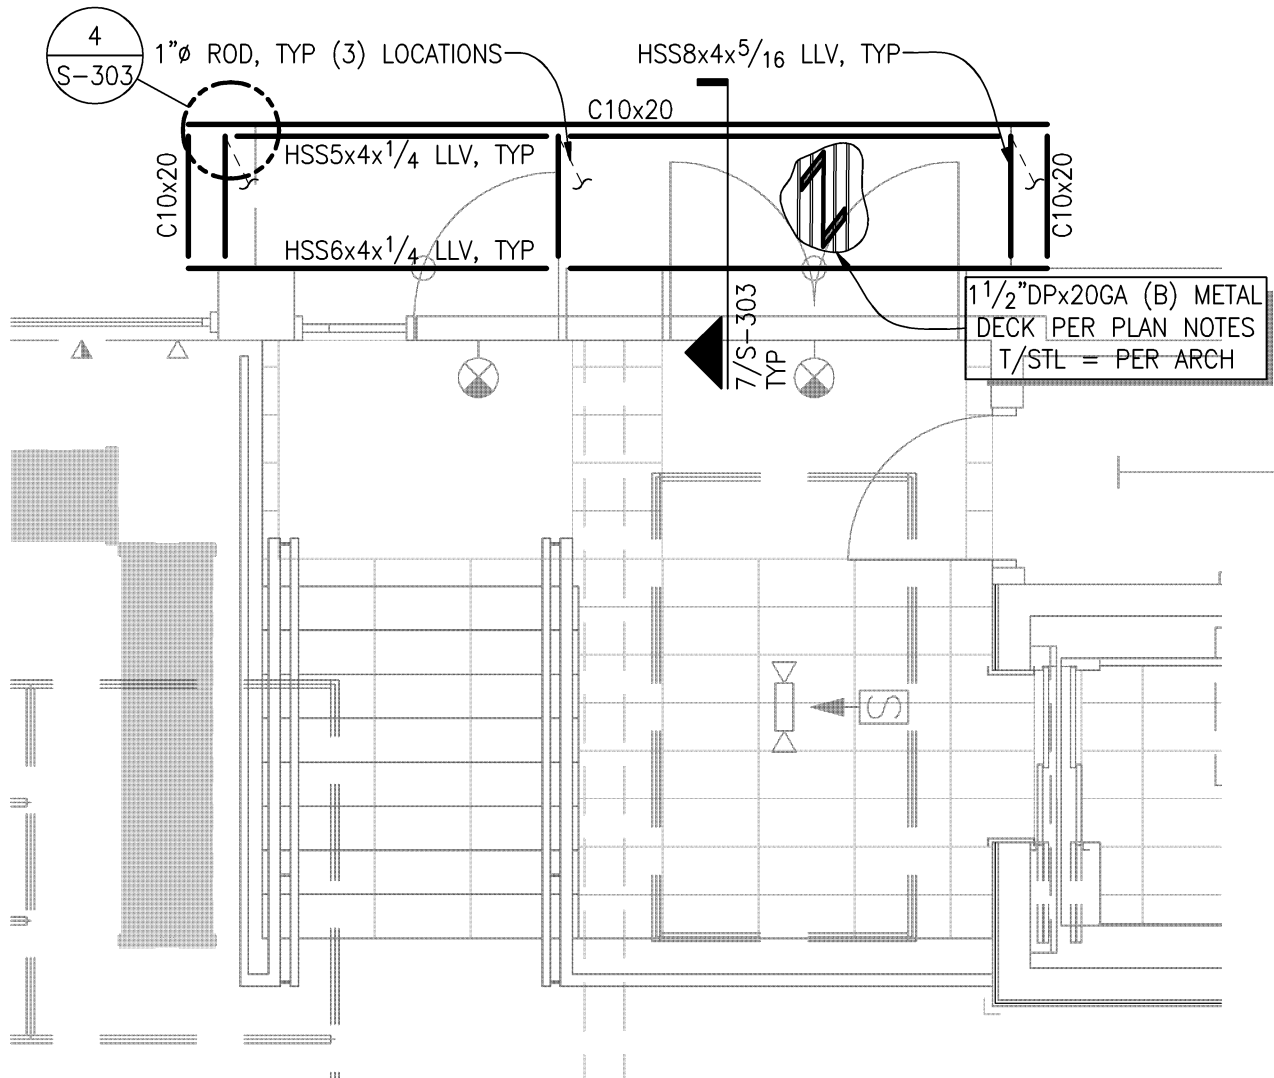


ENLARGED CANOPY PLAN

SCALE: 1/4"=1'-0"

12

**DCI ENGINEERS**  
818 STEWART STREET • SUITE 1000  
SEATTLE WASHINGTON 98101  
PHONE: (206) 332-1900 • FAX: (206) 332-1600  
WEBSITE: [www.dci-engineers.com](http://www.dci-engineers.com)  
**CIVIL / STRUCTURAL**  
© Copyright 05/2017 D'Indio Construction Inc. All Rights Reserved  
This drawing is the property of D'Indio Construction Inc. and is to be used only for the project and location specified herein. No part of this drawing may be reproduced or transmitted in any form or by any means, without written permission from D'Indio Construction Inc.  
D'Indio Construction Inc. disclaims any responsibility for its professional use.

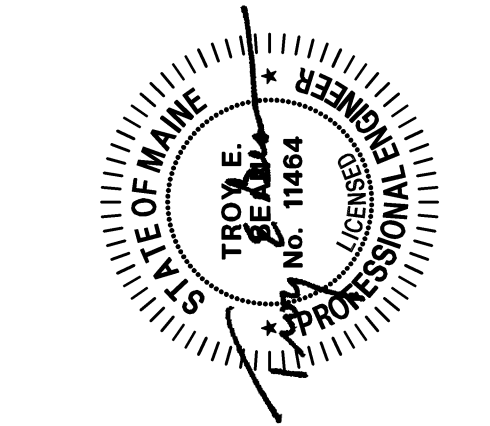

**CALLISON**  
AN ARCHITECT COMPANY  
**CALLISON, LLC**  
[www.callison.com](http://www.callison.com)

**west elm**  
Downtown Portland  
164 Middle Street  
Portland, ME 04101  
PROJECT #006-160335.00

ISSUED / REVISED	DATE
QA SET	11/11/16
LL/PERMIT SET	11/21/16
PERMIT ADDENDUM	05/05/17 <sup>4</sup>

STRUCTURAL  
DETAILS

**S-231** <sup>4</sup>