

ENTRY NO 2
ACCESSIBLE ENTRANCE,
LOADING & CUSTOMER
PICK-UP

MARKET STREET
PAVED - PUBLIC



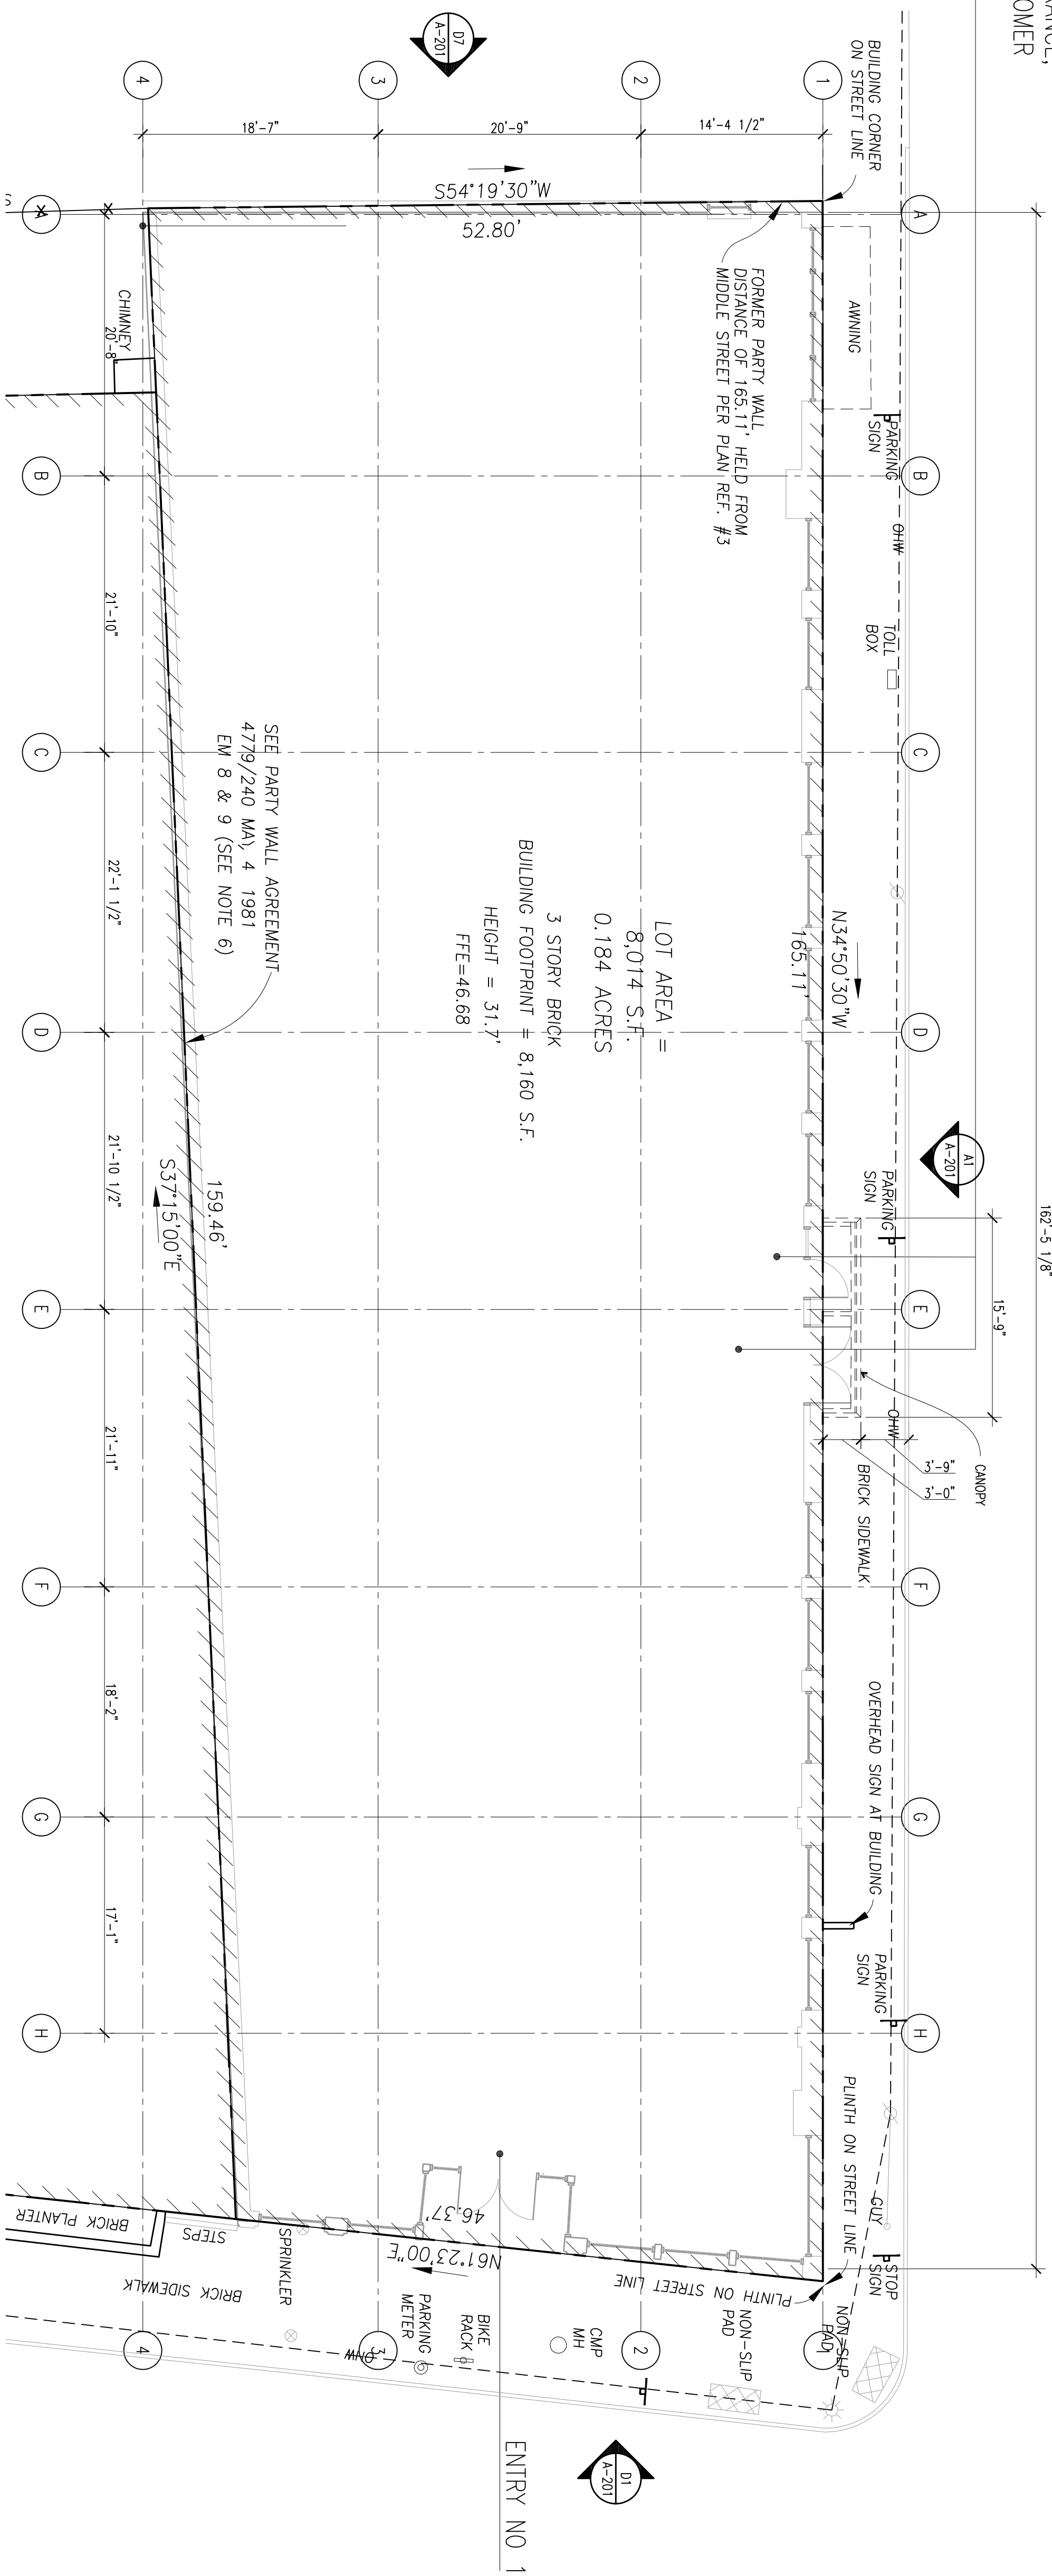


EXHIBIT A

A1
1/8"=1'-0"
OVERALL SITE PLAN

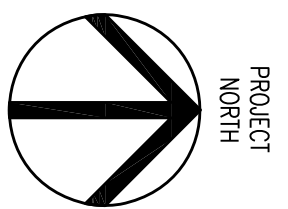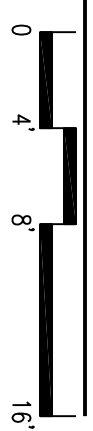

FOR REFERENCE
- CANOPY EXTENDS SHOWN ON SITE PLAN FOR PERMIT

ISSUED / REVISED	DATE
PRELIMINARY SET	09/08/16
LL COORDINATION SET	11/09/16
LL/PERMIT SET	11/21/16
HP REVIEW SET	01/11/17
BID SET	01/26/17
PERMIT CORRECTIONS	03/22/17
PERMIT CORRECTIONS-2	04/06/17
PERMIT ADDENDUM	05/05/17
HP REVIEW	05/24/17

west elm
Downtown Portland
164 Middle Street
Portland, ME 04101
PROJECT #006-160335.00

CALLISONRTKL
A DESIGN CONSULTANCY OF ARCADIS
CALLISONRTKL, INC.
www.callisonrtkl.com

OWNER:
WILLIAMS-SONOMA, INC.
3250 Van Ness Avenue
San Francisco, CA 94109
T 415 616 8602
F 415 439 8164
www.williams-sonomainc.com

A-009