


ROOF DETAIL
NEW 1/2" = 1'

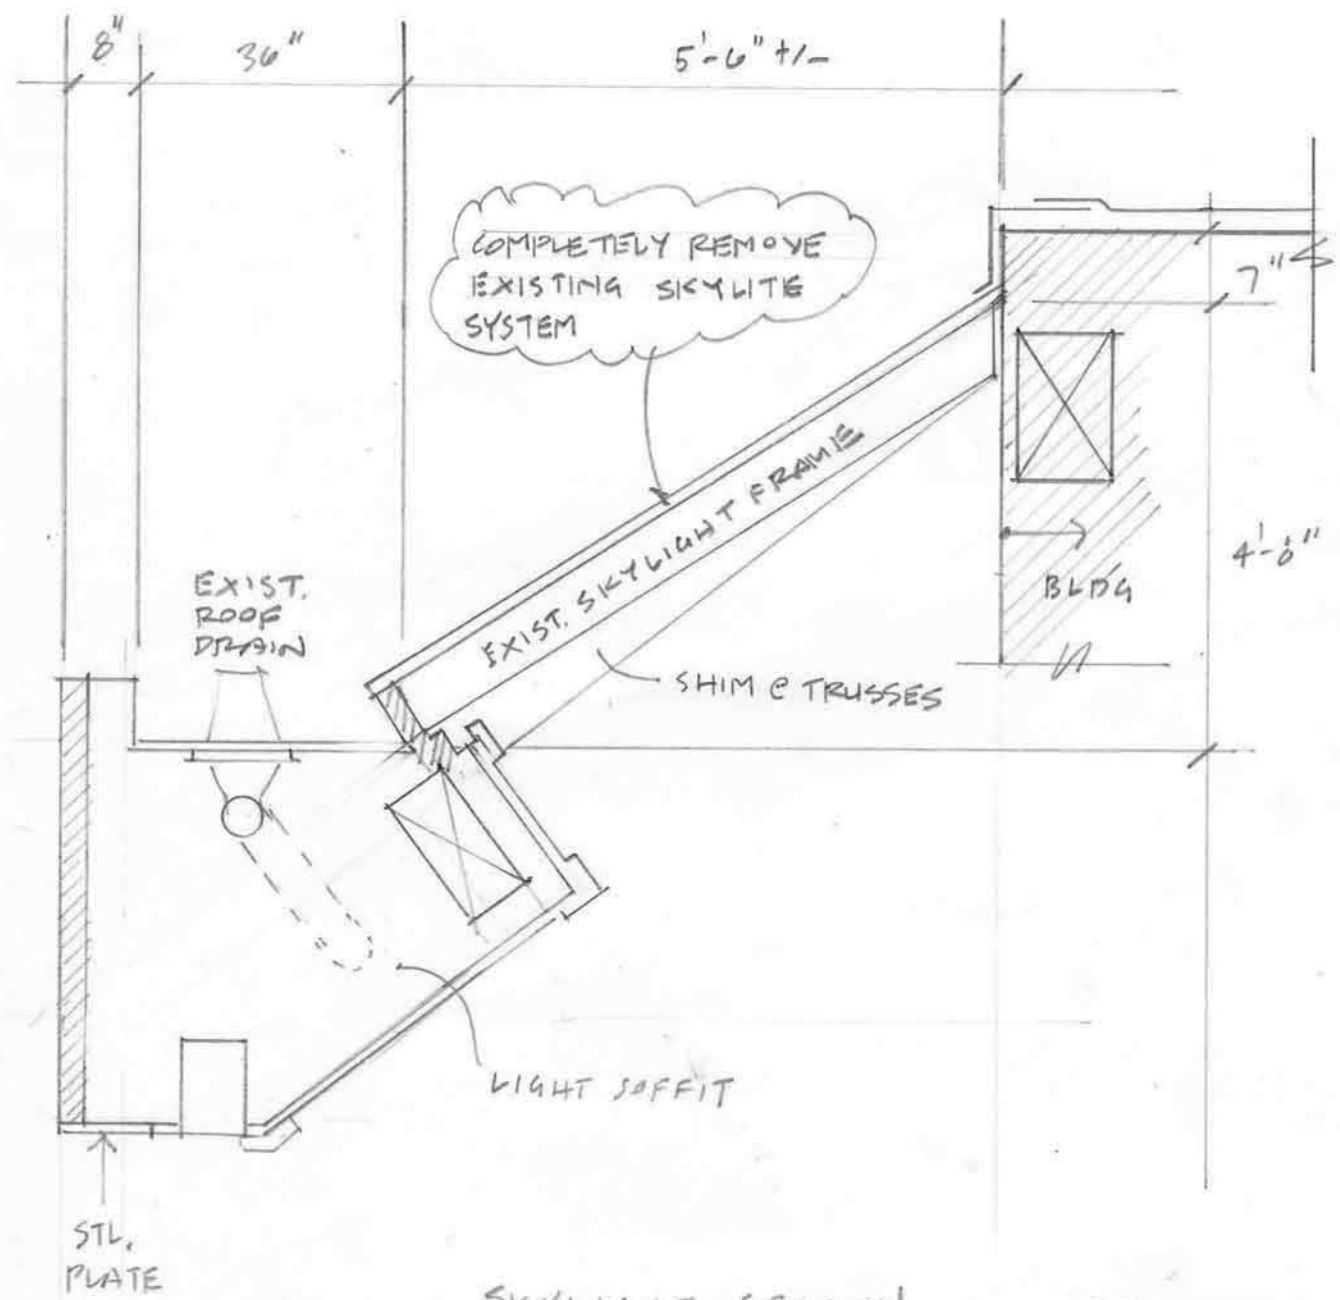

SKYLIGHT SECTION
EXISTING 1/2" = 1'

PREPARED FOR
104 LLC
WHIPPLE CALLENDE
ARCHITECTS 7/31/