


**LEGEND:**

| RISER DIAG SYM | NFPA SYMBOL | DESCRIPTION   | CATALOG # |
|----------------|-------------|---|-----------|
| FACP           | FACP        | Silent Knight Fire Alarm Control Panel                                | existing  |
| P              | P           | Manual Pull Station   | SK-PULL   |
| CM             | ADM         | Addressable Control Relay   | SK-RELAY  |
| S              | S           | Horn/Strobe Unit (White Ceiling Mount)<br># Indicates Candela Setting | PC2WL     |
| H              | H           | Strobe Unit (White Ceiling Mount)<br># Indicates Candela Setting      | SCWL      |
| MB             | MB          | Radio Master Box  | AES 7788  |

\* NFPA 170 (2009)  
Tables: 6.5, 6.7.1, 6.7.2, & 6.7.3  
(Some symbols may not appear on drawing)



SCALE: 1/4" = 1'-0" @ FULL SIZE

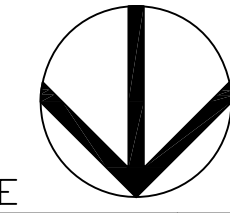

**BASEMENT FIRE ALARM PLAN**

1

**west elm**  
Downtown Portland  
164 Middle Street  
Portland, ME 04101

| ISSUED / REVISED | DATE    |
|------------------|---------|
| PRELIMINARY SET  | 5/22/17 |

**BASEMENT FIRE ALARM PLAN**

FA-103