

GENERAL NOTES



1. CONTRACTOR TO VERIFY ALL EXISTING CONDITIONS PRIOR TO BID.
2. ALL THERMOSTATS AND SENSORS SHOWN IN APPROXIMATE LOCATIONS. COORDINATE THE EXACT LOCATIONS WITH ARCHITECT.
3. KEEP ALL DUCTWORK AS TIGHT TO STRUCTURE AS POSSIBLE, UNLESS OTHERWISE NOTED. NOTIFY ARCHITECT IF ANY DISCREPANCIES ARE FOUND.

KEYED NOTES

1. REMOTE TEMPERATURE SENSOR PROVIDED BY OWNER WITH LC&D PACKAGE. THE MOUNTING HEIGHT SHALL BE 48" A.F.F. CENTERED ON COLUMN. CONFIRM EXACT LOCATION WITH G.C. PRIOR TO ROUGH-IN. INSTALL CONTROL WIRING IN CONDUIT.
2. NOT USED.
3. CONTRACTOR TO VERIFY SMOKE DETECTOR IS EXISTING. IF NOT EXISTING, PROVIDE AND INSTALL DUCT MOUNTED SMOKE DETECTOR IN RETURN AIR DUCT RISER.
4. NOT USED.
5. NOT USED.
6. NOT USED.
7. AIR CURTAIN DOOR SWITCH PROVIDED WITH AIR CURTAIN. MOUNT SWITCH PER MANUFACTURER'S INSTALLATION INSTRUCTIONS.

PRELIMINARY DESIGN DOCUMENT
 Not Intended for Construction. Bidding or Permit. This document is released under the authority of:
 Registrant's Name: MICHAEL N. HART
 Serial: No. 10507

NOTE:
 ALL RIGID ROUND AND FLAT OVAL DUCT SHALL BE SPIRAL WOUND, TYPICAL.

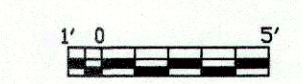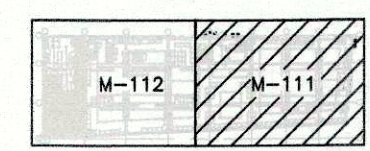

OWNER: **WILLIAMS-SONOMA, INC.**
 3250 Van Ness Avenue
 San Francisco, CA 94109
 T 415 616 8602
 F 415 439 8164
 www.williams-sonomainc.com

EEA
 EEA Consulting Engineers
 6615 Vaughn Ranch Road, Suite 200
 Austin, Texas 78750-3314 USA
 512.744.4400 main 512.744.4444 fax
 www.eeace.com
 State of Registration MAINE
 Firm Registration No. N/A
 EEA Project No. 20166538
 DRAWN BY: ARC
 CHECKED BY: BKK

west elm
 Downtown Portland
 164 Middle Street
 Portland, ME 04101
 PROJECT #008-160335.00

ISSUED / REVISED	DATE
PRELIMINARY SET	09/08/16
LL COORDINATION SET	11/08/16
LL/PERMIT SET	11/21/16
BID SET	1/26/17
MSK-2	3/28/17

PARTIAL FIRST FLOOR
 HVAC PLAN

M-111

PARTIAL FIRST FLOOR HVAC PLAN