




1 EXISTING MIDDLE ST ELEV
 0 16'-0" SCALE: 1/16" = 1'-0"



1 EXISTING MARKET ST ELEV
 0 16'-0" SCALE: 1/16" = 1'-0"

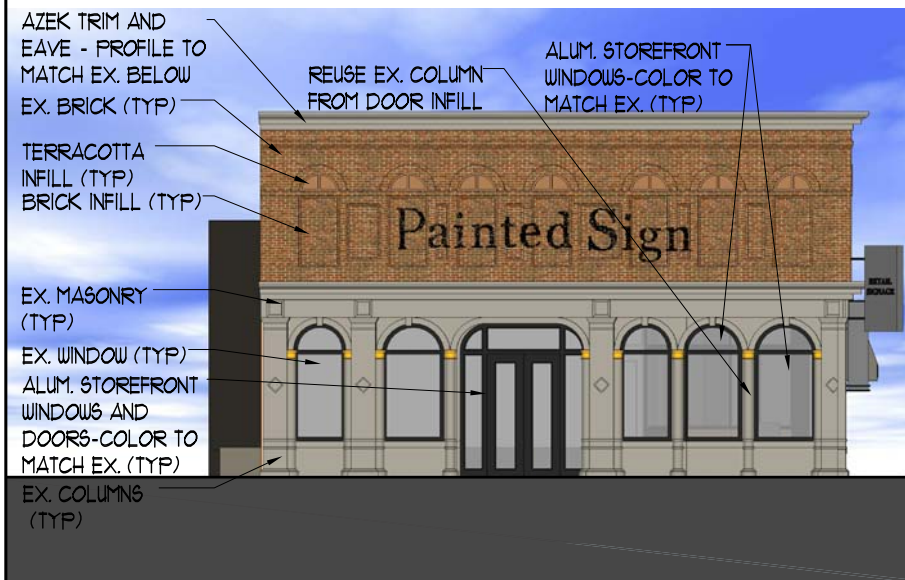

1 PROPOSED MIDDLE ST ELEV
 0 16'-0" SCALE: 1/16" = 1'-0"



1 PROPOSED MARKET ST ELEV
 0 16'-0" SCALE: 1/16" = 1'-0"

GENERAL NOTE:
 -EAVE DENTILS TO BE REPAIRED
 -ANY UNNECESSARY EXISTING HARDWARE TO BE REMOVED
 - EXPOSED CONDUIT TO BE CONCEALED