


West Elm Sign G Details

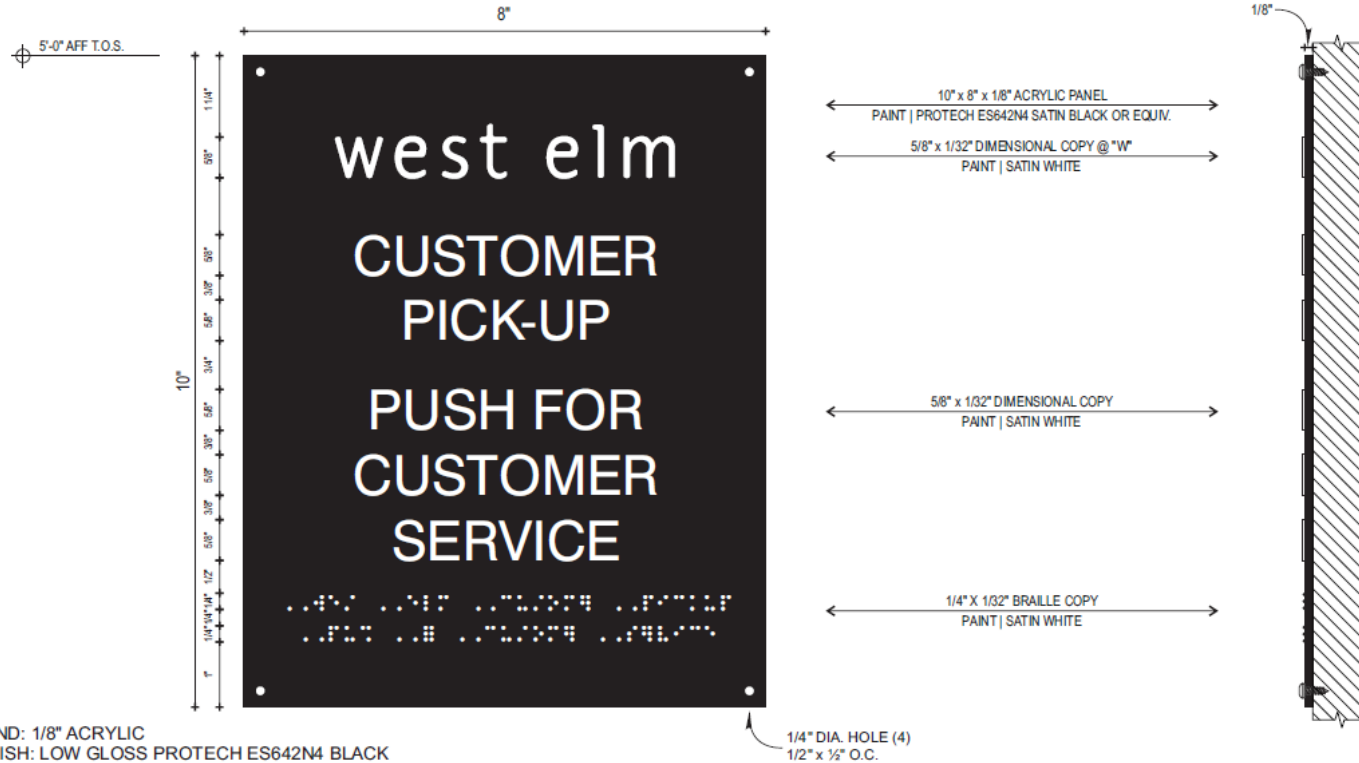

BACKGROUND: 1/8" ACRYLIC
 COLOR | FINISH: LOW GLOSS PROTECH ES642N4 BLACK
 COPY: 1/32" RAISED
 COLOR | FINISH: SATIN WHITE
 BRAILLE: RAISED GRADE II
 COLOR | FINISH: SATIN WHITE
 FONT: SWIS721 BT

SIGN G ADA WALL SIGN | FRONT VIEW
 Scale: 1:2 QTY. REQ'D: ONE (1)

**NOTE: GRADE II BRAILLE TRANSLATION
 TO BE VERIFIED PRIOR TO PRODUCTION**



Client & Location
west elm 164 Middle St
 Portland ME

Customer Approval Signature

Revisions

Drawing ID

Date
5.31.17

Page #

Drawn By

Sales Rep

WU #