


# West Elm Sign H Details

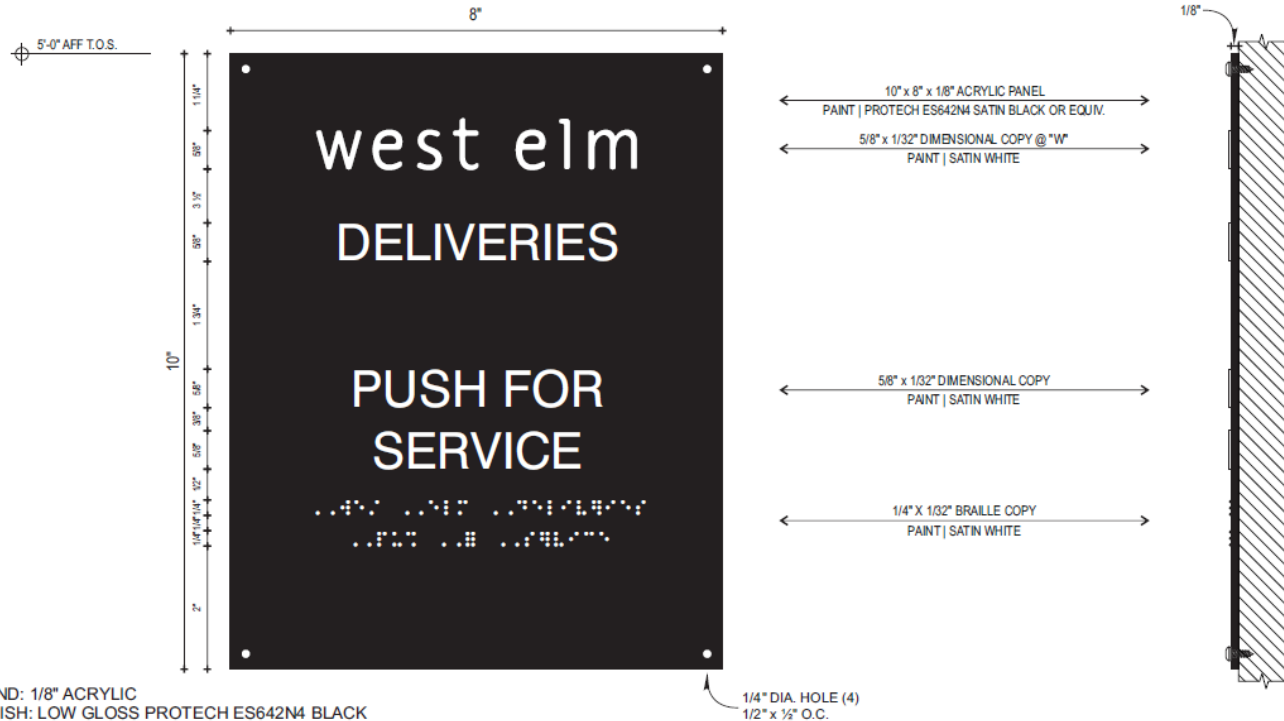

- BACKGROUND: 1/8" ACRYLIC
- COLOR | FINISH: LOW GLOSS PROTECH ES642M4 BLACK
- COPY: 1/32" RAISED
- COLOR | FINISH: SATIN WHITE
- BRAILLE: RAISED GRADE II
- COLOR | FINISH: SATIN WHITE
- FONT: SWIS721 BT

 **ADA WALL SIGN | FRONT VIEW**  
Scale: 1:2 QTY. REQ'D: ONE (1)

**NOTE: GRADE II BRAILLE TRANSLATION TO BE VERIFIED PRIOR TO PRODUCTION**



Client & Location  
**west elm** 164 Middle St  
Portland ME

Customer Approval Signature

Revisions

Drawing ID

Date  
5.31.17

Page #

Drawn By

Sales Rep

WU #