



# West Elm Sign I Details

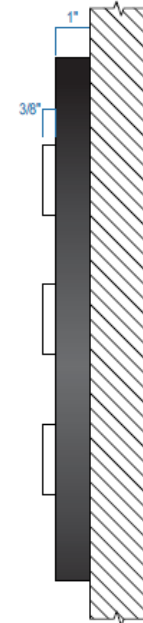

- FACE MATERIAL: .080" x 1" ALUMINUM PAN
- FACE COLOR: PAINT | SATIN BLACK
- COPY MATERIAL: 3/8" TH ACRYLIC
- COPY COLOR: PAINT | SATIN WHITE
- INSTALLATION: FLUSH MTD.
- HARDWARE: APPROPRIATE HDW TBD AT INSTALLATION

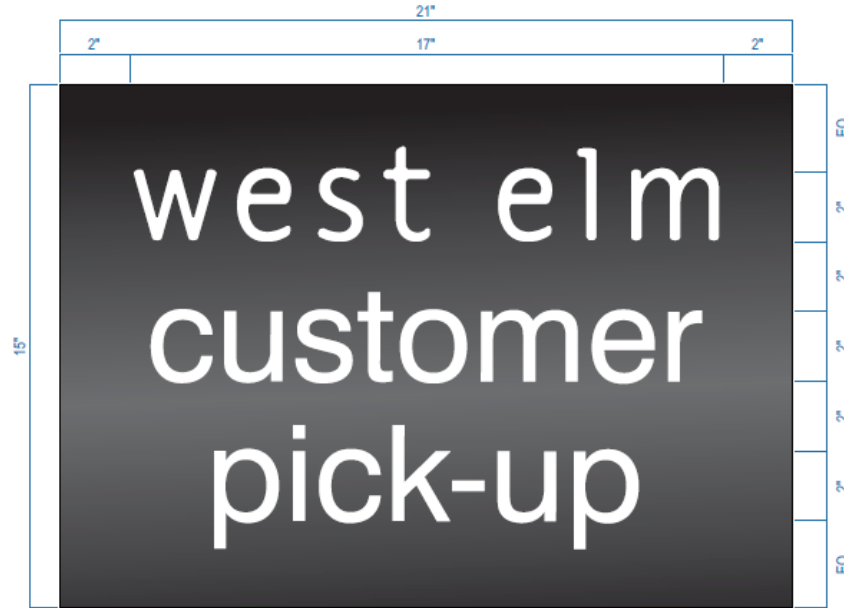

**S/F NON-ILLUM. PAN SIGN | FRONT VIEW**  
Scale: 3" = 1'-0"

QTY. REQ'D: ONE (1)

2.19 SQ. FT.

**SIDE VIEW**  
Scale: 3" = 1'-0"



Client & Location

west elm 164 Middle St  
Portland ME

Customer Approval Signature

Revisions

Drawing ID

Date  
5.31.17

Page #

Drawn By

Sales Rep

WO #