

BUILDING PERMIT INSPECTION PROCEDURES

Please call 874-8703 or 874-8693 to schedule your inspections as agreed upon

Permits expire in 6 months, if the project is not started or ceases for 6 months.

The Owner or their designee is required to notify the inspections office for the following inspections and provide adequate notice. Notice must be called in 48-72 hours in advance in order to schedule an inspection:

By initializing at each inspection time, you are agreeing that you understand the inspection procedure and additional fees from a "Stop Work Order" and "Stop Work Order Release" will be incurred if the procedure is not followed as stated below.

A Pre-construction Meeting will take place upon receipt of your building permit.

~~_____ Footing/Building Location Inspection: Prior to pouring concrete~~
~~_____ Re-Bar Schedule Inspection: Prior to pouring concrete~~
~~_____ Foundation Inspection: Prior to placing ANY backfill~~
~~_____ Framing/Rough Plumbing/Electrical: Prior to any insulating or drywalling~~
_____ Final/Certificate of Occupancy: Prior to any occupancy of the structure or use. NOTE: There is a \$75.00 fee per inspection at this point.

Certificate of Occupancy is not required for certain projects. Your inspector can advise you if your project requires a Certificate of Occupancy. All projects **DO** require a final inspection

~~_____~~ If any of the inspections do not occur, the project cannot go on to the next phase, REGARDLESS OF THE NOTICE OR CIRCUMSTANCES.

~~_____~~ CERIFICATE OF OCCUPANICES MUST BE ISSUED AND PAID FOR, BEFORE THE SPACE MAY BE OCCUPIED

~~_____~~ Reanna Emory/BSI 2-21-07
Signature of Applicant/Designee Date
Donna Martin Admin 2 21 07
Signature of Inspections Official Date


CBL: 29 S 001 Building Permit #: 07-0029

FORE STREET LAYOUT



DASHED LINE INDICATES OVERALL DIMENSIONS OF 2'-10 3/16" X 13'-3 1/4"
SOME LETTER STROKES WILL BE MODIFIED TO ACCOMODATE LIGHTING

$$34.2 \times 159.25 = 5446.35 \text{ } \Phi = 37.8 \Phi$$

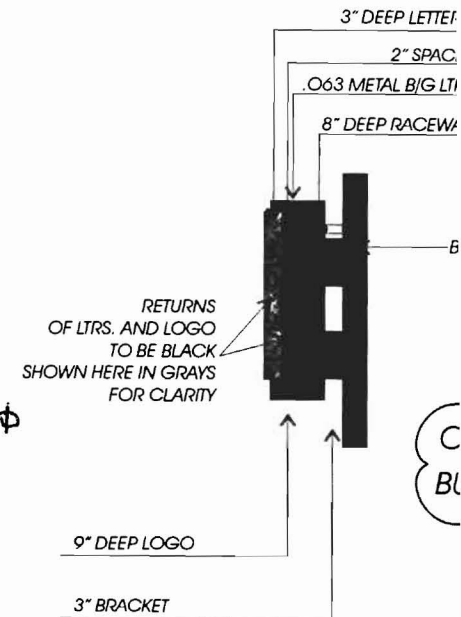

hand-drawn letters

COMMERCIAL STREET LAYOUT



DASHED LINE INDICATES OVERALL DIMENSIONS OF 2'-10 3/16" X 20'-7 1/2"
SOME LETTER STROKES WILL BE MODIFIED TO ACCOMODATE LIGHTING

$$34.2 \times 297.5 = 9469.5 \text{ } \Phi = 58.8 \Phi$$

(2) SETS OF FABRICATED LETTERS & (2) FABRICATED LOGOS

12" FABRICATED LETTERS: .063 METAL / BACK LITE WITH WHITE LED ILLUMINATION / FACES: WHITE / 3" DEEP RETURNS: MATTE BLACK

MOUNTED ONTO 8" X 8" RACEWAY WITH .063 METAL BACKGROUND LETTERS FOR THE BACK WASH OF LIGHT TO REFLECT OFF OF - BOTH PAINTED TO MATCH BUILDING BRICK

34 3/16" CHANNEL LOGO: FACE LITE WITH WHITE LED ILLUMINATION / FACES: WHITE ACRYLIC WITH AVERY TRANS. STRAWBERRY RED VINYL (BEST MATCH TO PMS #186C) / 1

FORE STREET ELEVATIONS



COMMERCIAL STREET ELEVATIONS

