
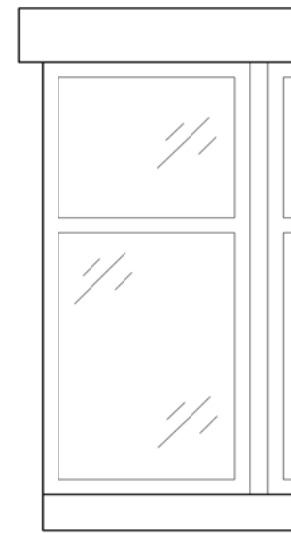
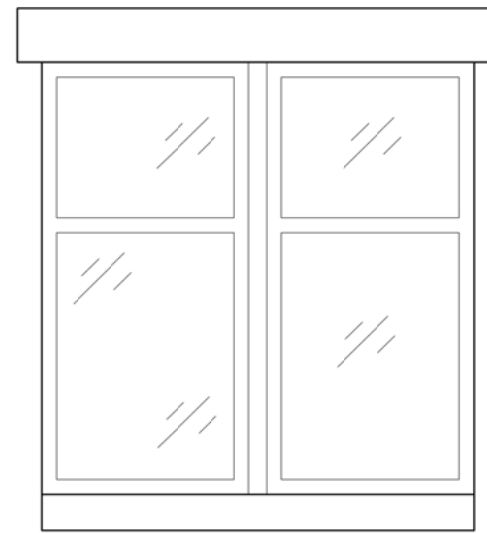
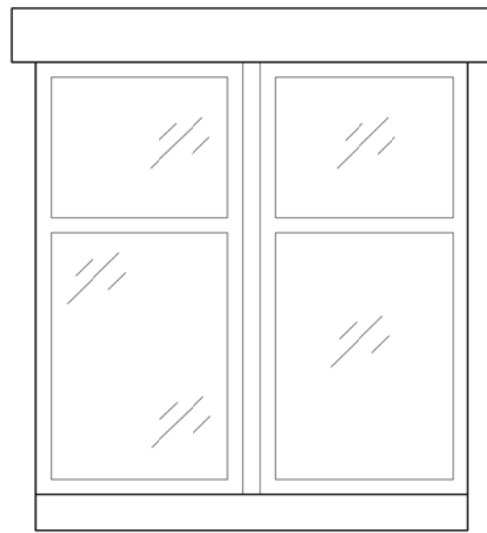


ARCHETYPE
architects
48 Union Wharf Portland, Maine 04101
(207) 772-6022 Fax (207) 772-4056

Date: 11 December 2012
Scale: 1/4" = 1'-0"
ENLARGED
STOREFRONT
ELEVATIONS

Project: 145 COMMERCIAL
STREET
COMMERCIAL STREET
PORTLAND, ME.

A2.01

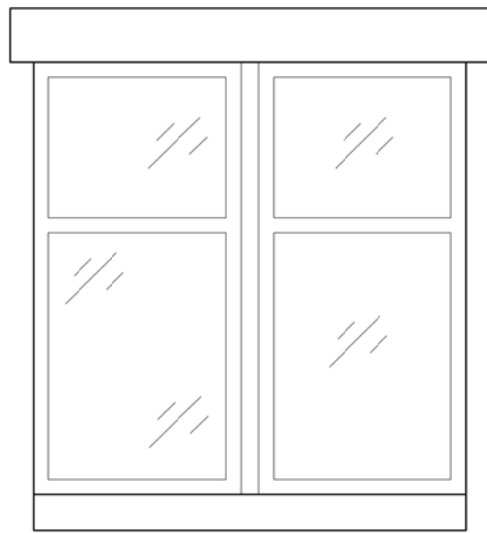

NEW EXTERNALLY
ILLUMINATED 24IN
BLADE SIGN
EQ
EQ
2'-0"





LIGHT GREY DIBOND BACKGROUND
CABINET TO MATCH THE GRANITE

22'-8"

INTERNALLY ILLUMINATED
HALO LIT CHANNEL LETTERS

STARBUCKS COFFEE

1'-4"

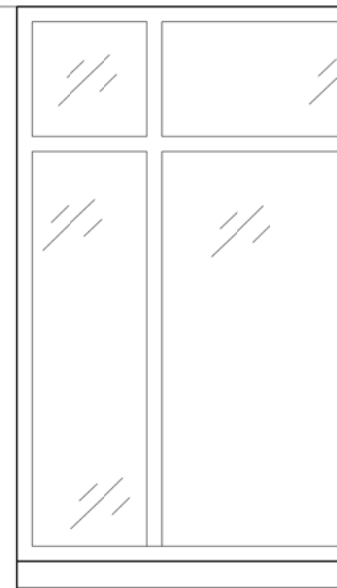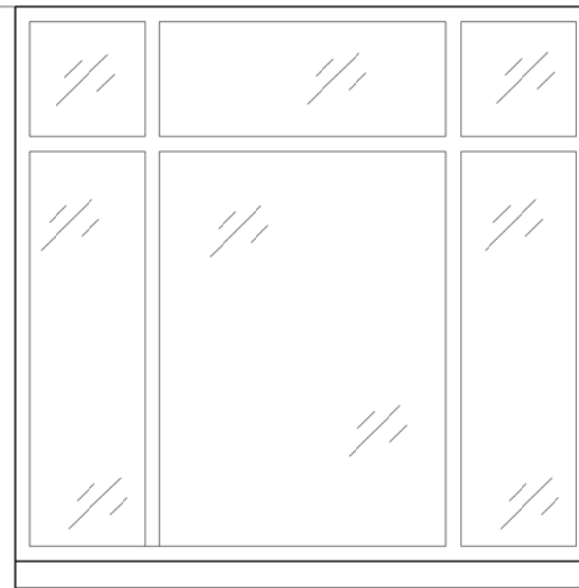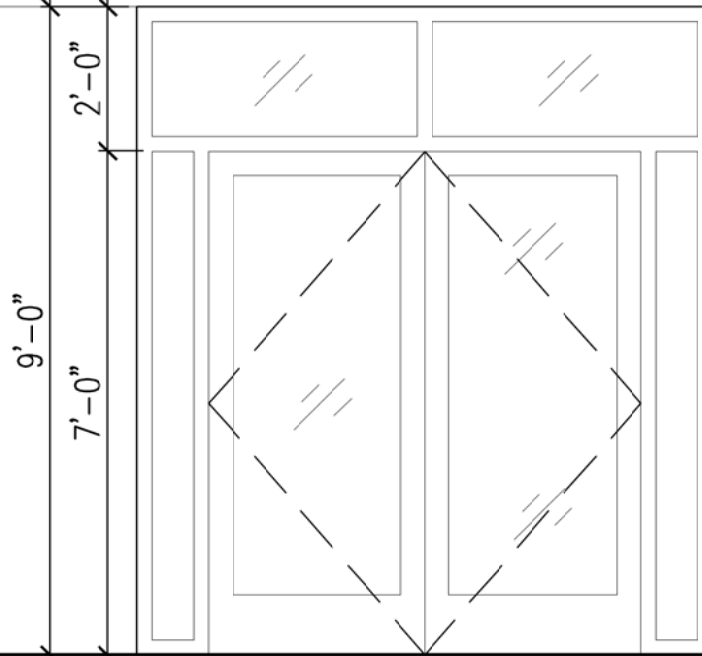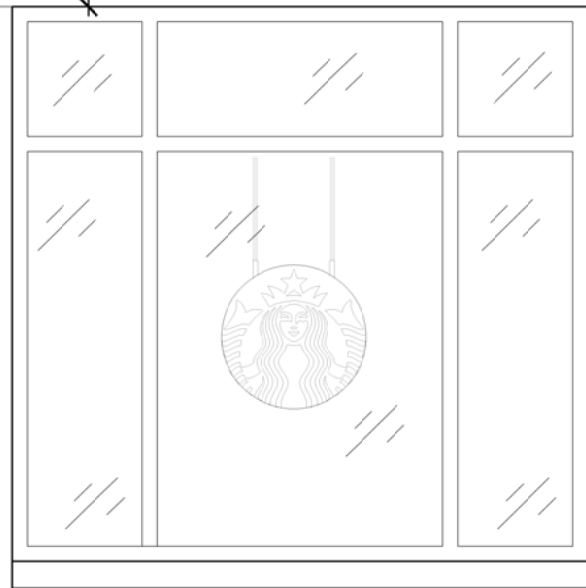

9'-0"
7'-0"

E.Q. 6'-0" E.Q.
8'-0"
NEW STOREFRONT
MATCH EXISTING STOREFRONT

VERIFY ALL DIMENSIONS
IN FIELD

1 ENLARGED STOREFRONT ELEVATION
SCALE: 1/4" = 1'-0"