
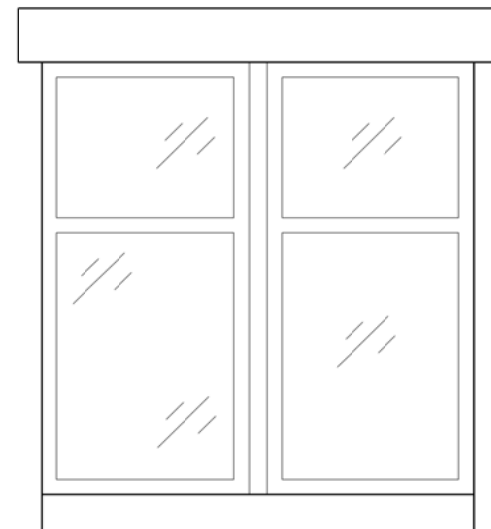
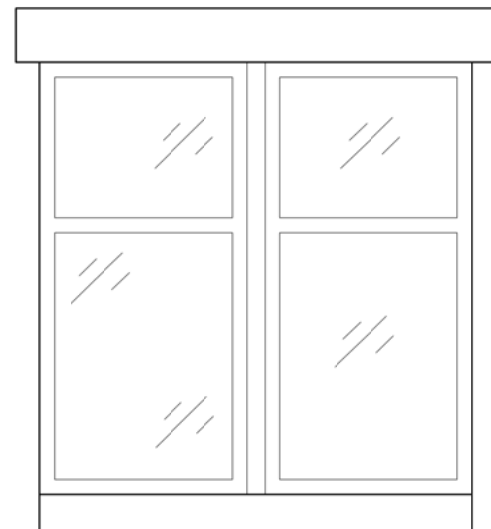
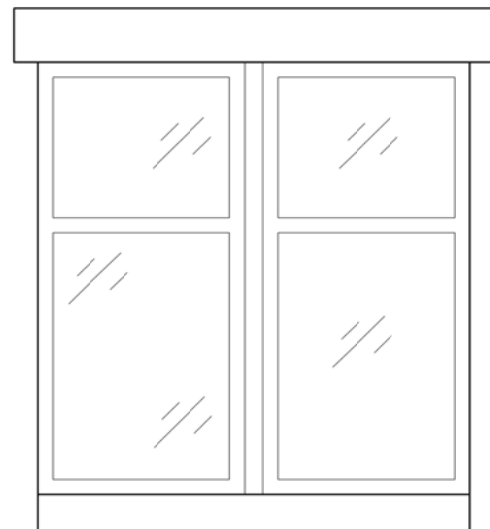


ARCHETYPE
architects
48 Union Wharf Portland, Maine 04101
(207) 772-6022 Fax (207) 772-4056

Date: 11 December 2012
Scale: 1/4" = 1'-0"
ENLARGED STOREFRONT ELEVATIONS

Project: 145 COMMERCIAL STREET
COMMERCIAL STREET
PORTLAND, ME

A2.03

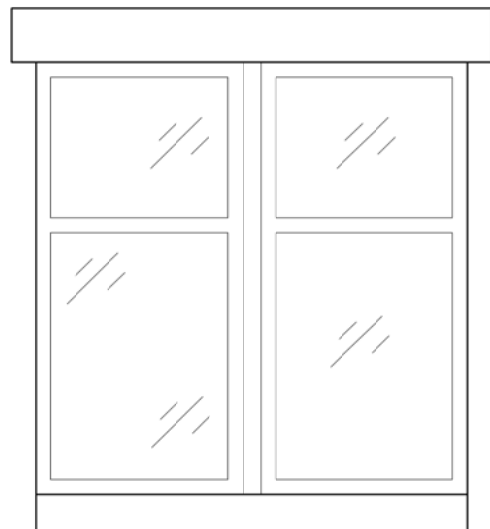

LIGHT GREY DIBOND BACKGROUND
CABINET TO MATCH THE GRANITE

22'-8"

LETTERS TO BE
DETERMINED

NEW EXTERNALLY
ILLUMINATED 24IN
BLADE SIGN





SIGNAGE

1'-4"

2'-0"

EQ

C SIGN

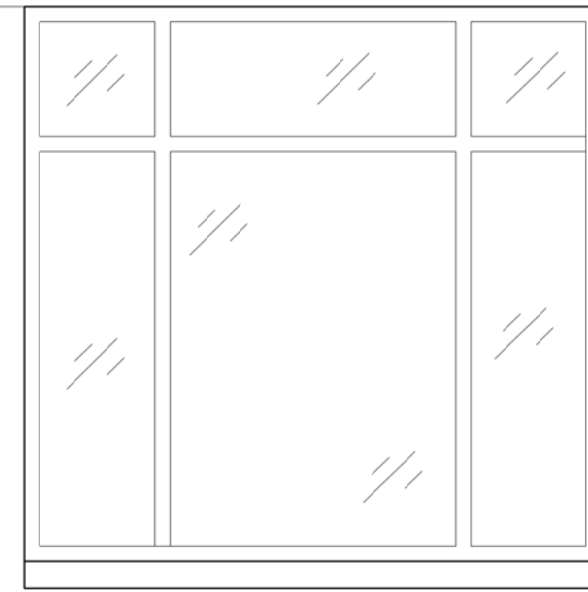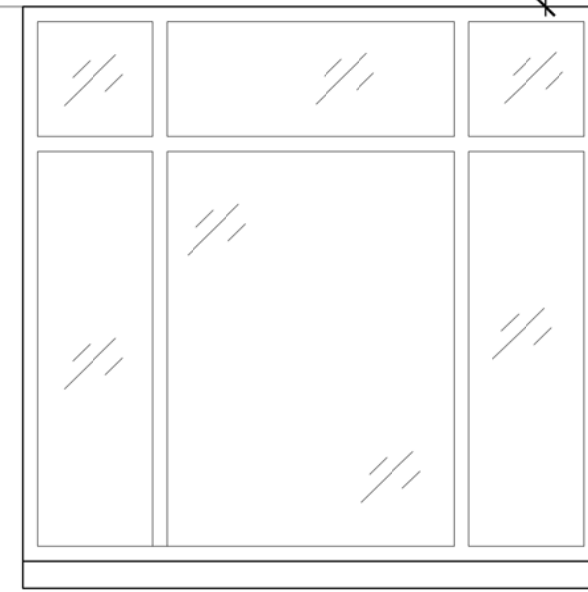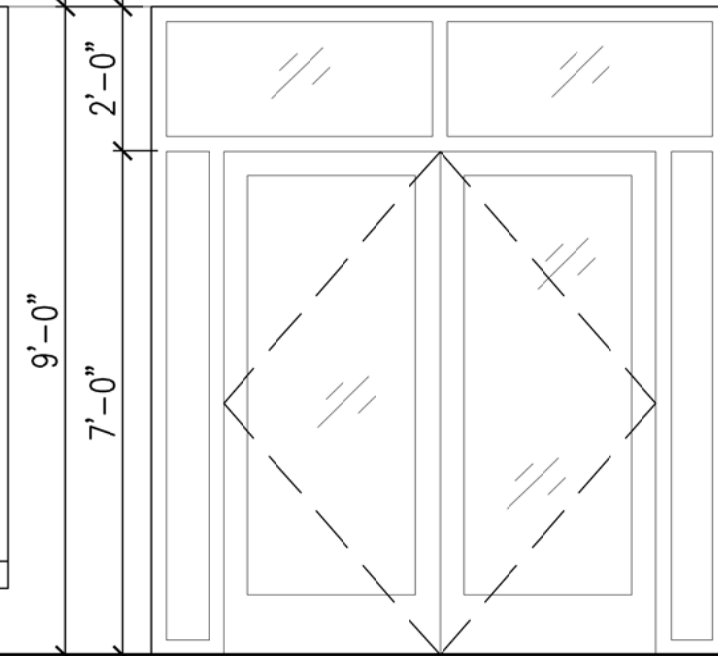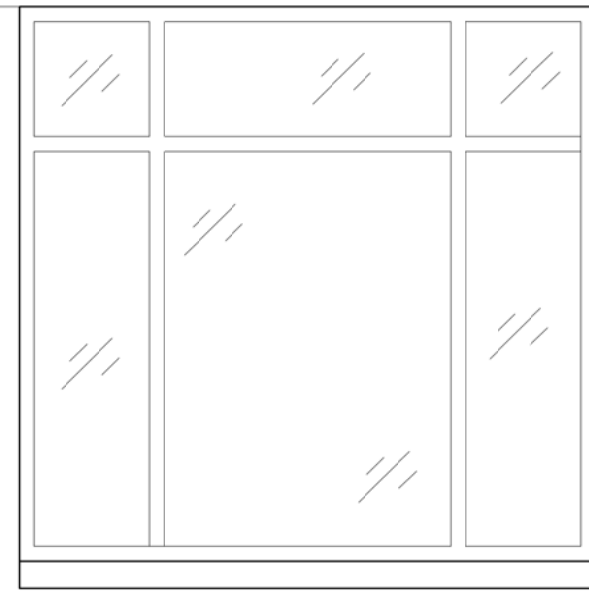

9'-0"

7'-0"

2'-0"

E.Q.

6'-0"

E.Q.

8'-0"

NEW STOREFRONT
MATCH EXISTING STOREFRONT

VERIFY ALL DIMENSIONS
IN FIELD

1 ENLARGED STOREFRONT ELEVATION
SCALE: 1/4" = 1'-0"