
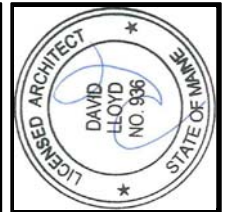


SILVER STREET

FORE STREET

COMMERCIAL STREET

MARKET STREET

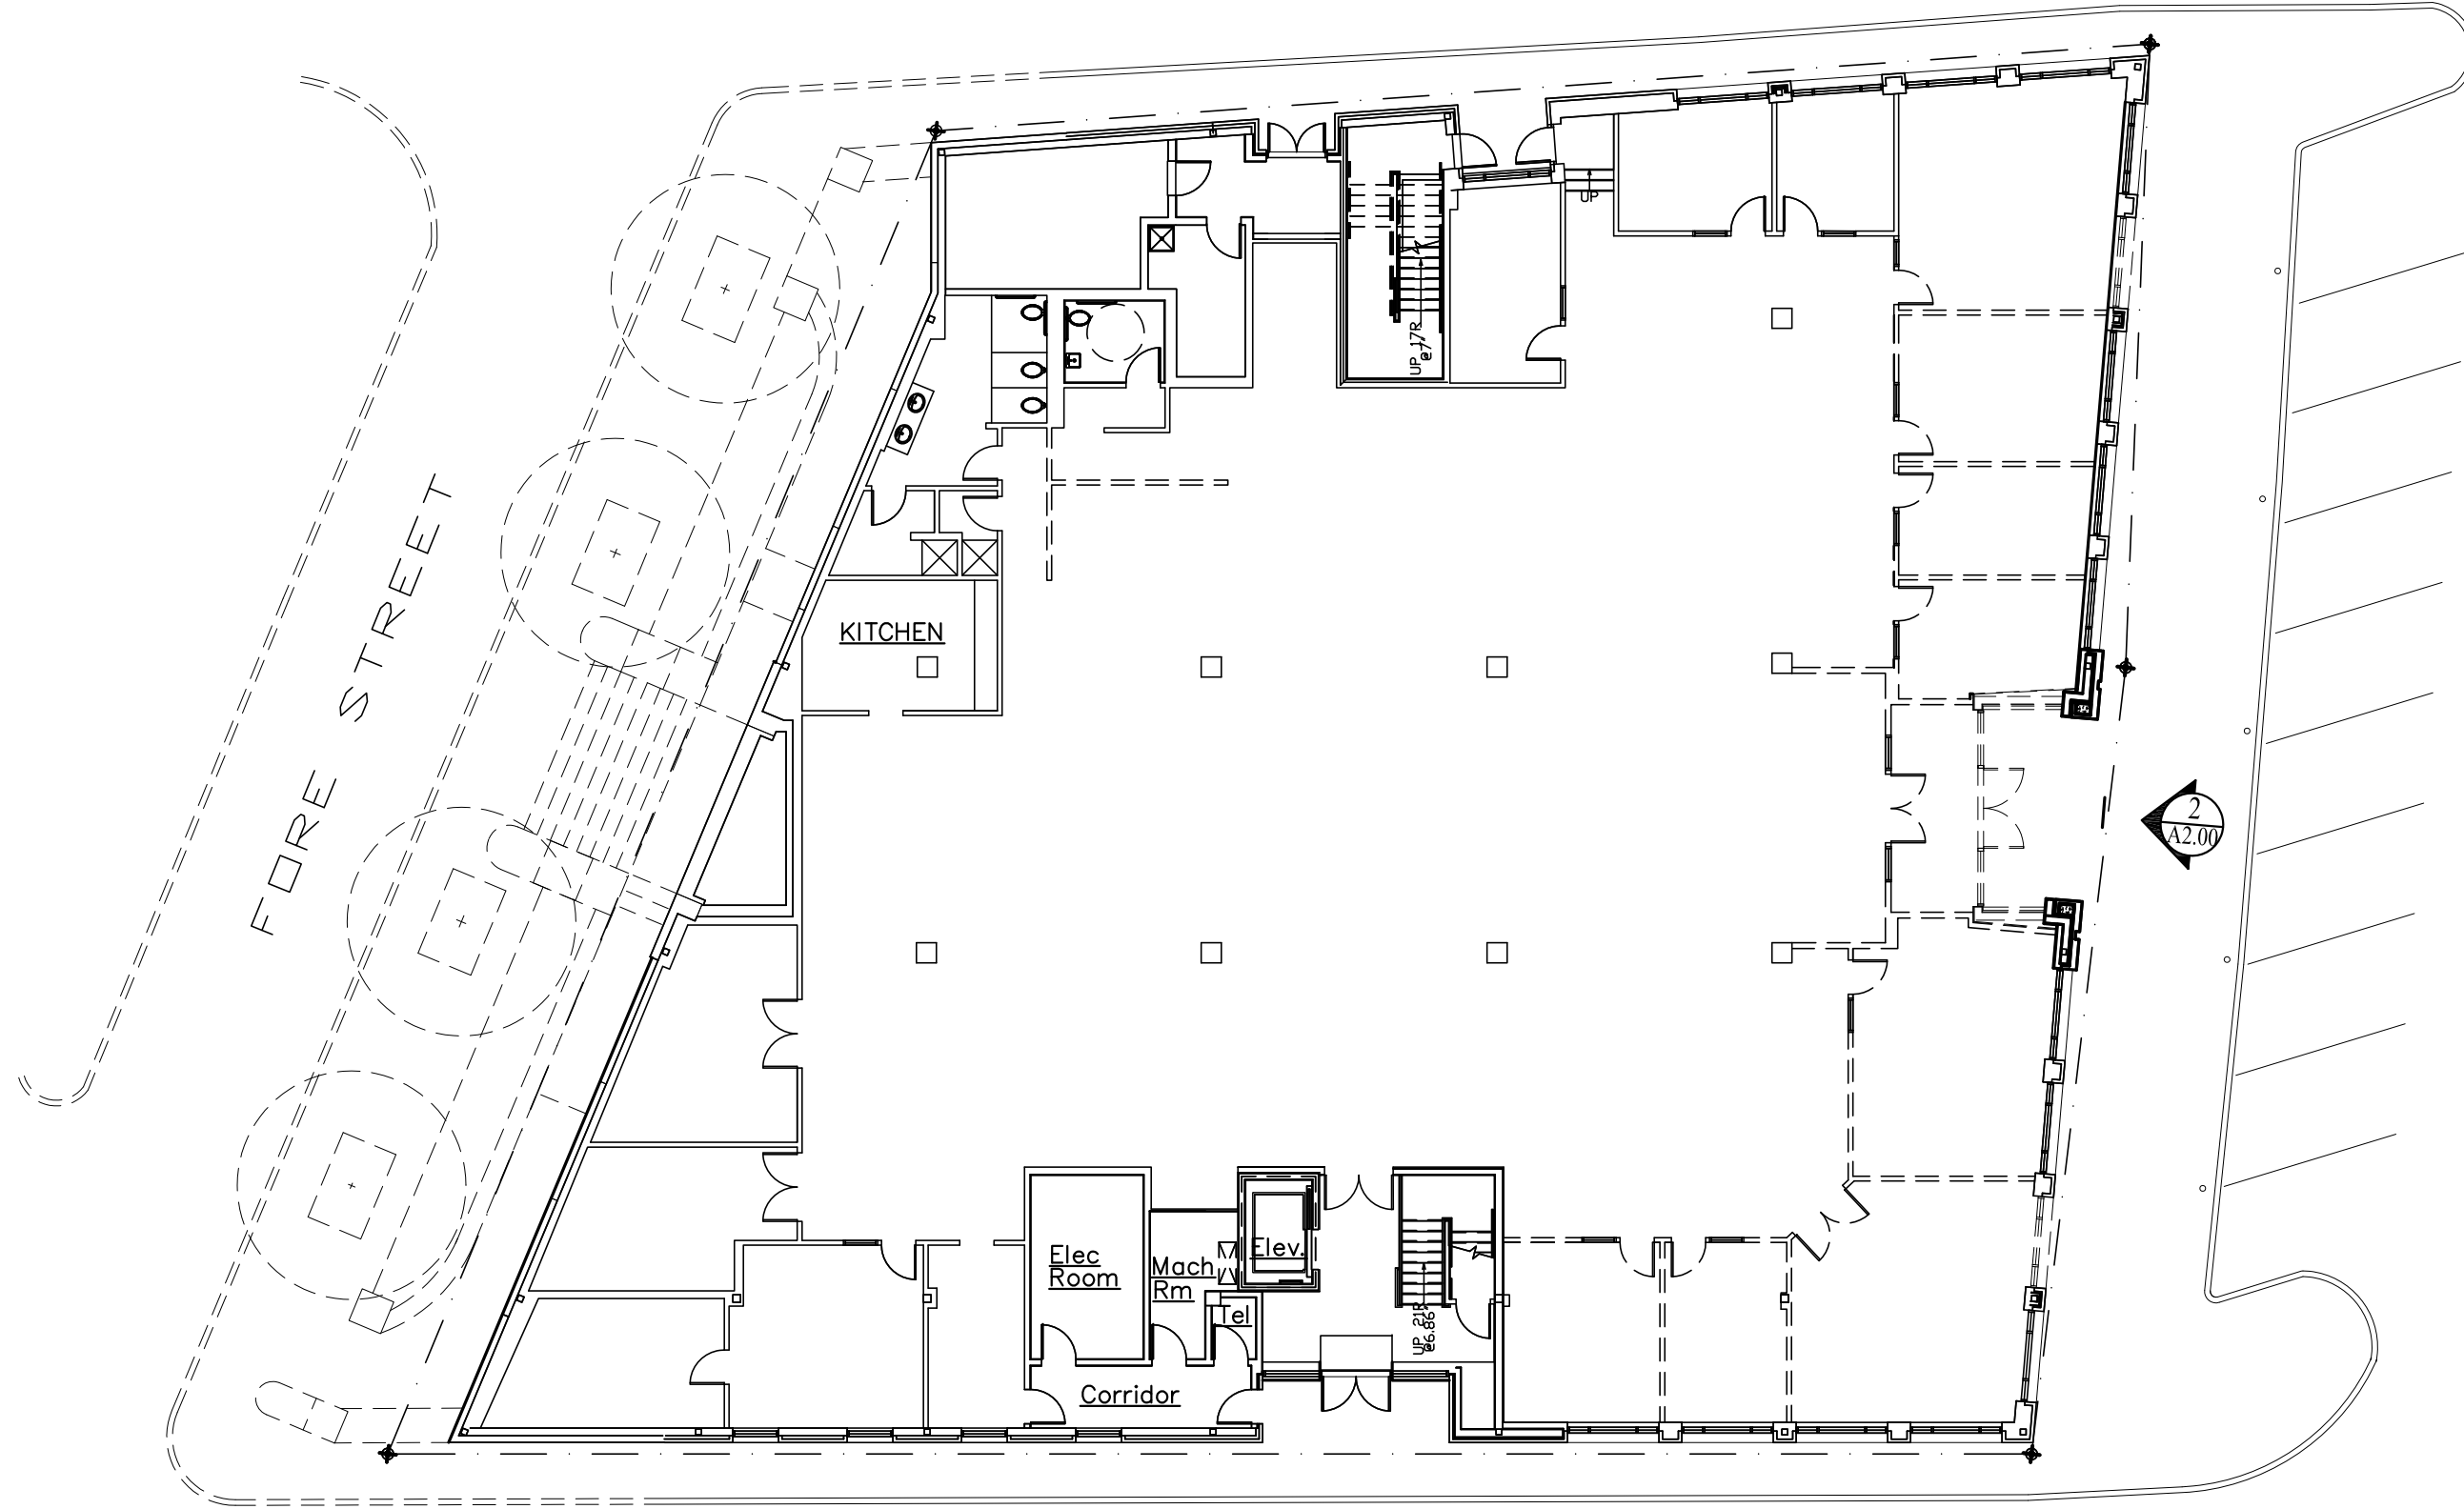

**ARCHETYPE**  
architects

48 Union Wharf Portland, Maine 04101  
(207) 772-6022 Fax (207) 772-4056

Date: 11 December 2012  
Scale: 1/16"=1'-0"

**DEMO PLAN  
GROUND FLOOR**

Project: **145 COMMERCIAL STREET**  
COMMERCIAL STREET  
PORTLAND, ME

**D1.00**