


SILVER STREET




FORE STREET

COMMERCIAL STREET

MARKET STREET

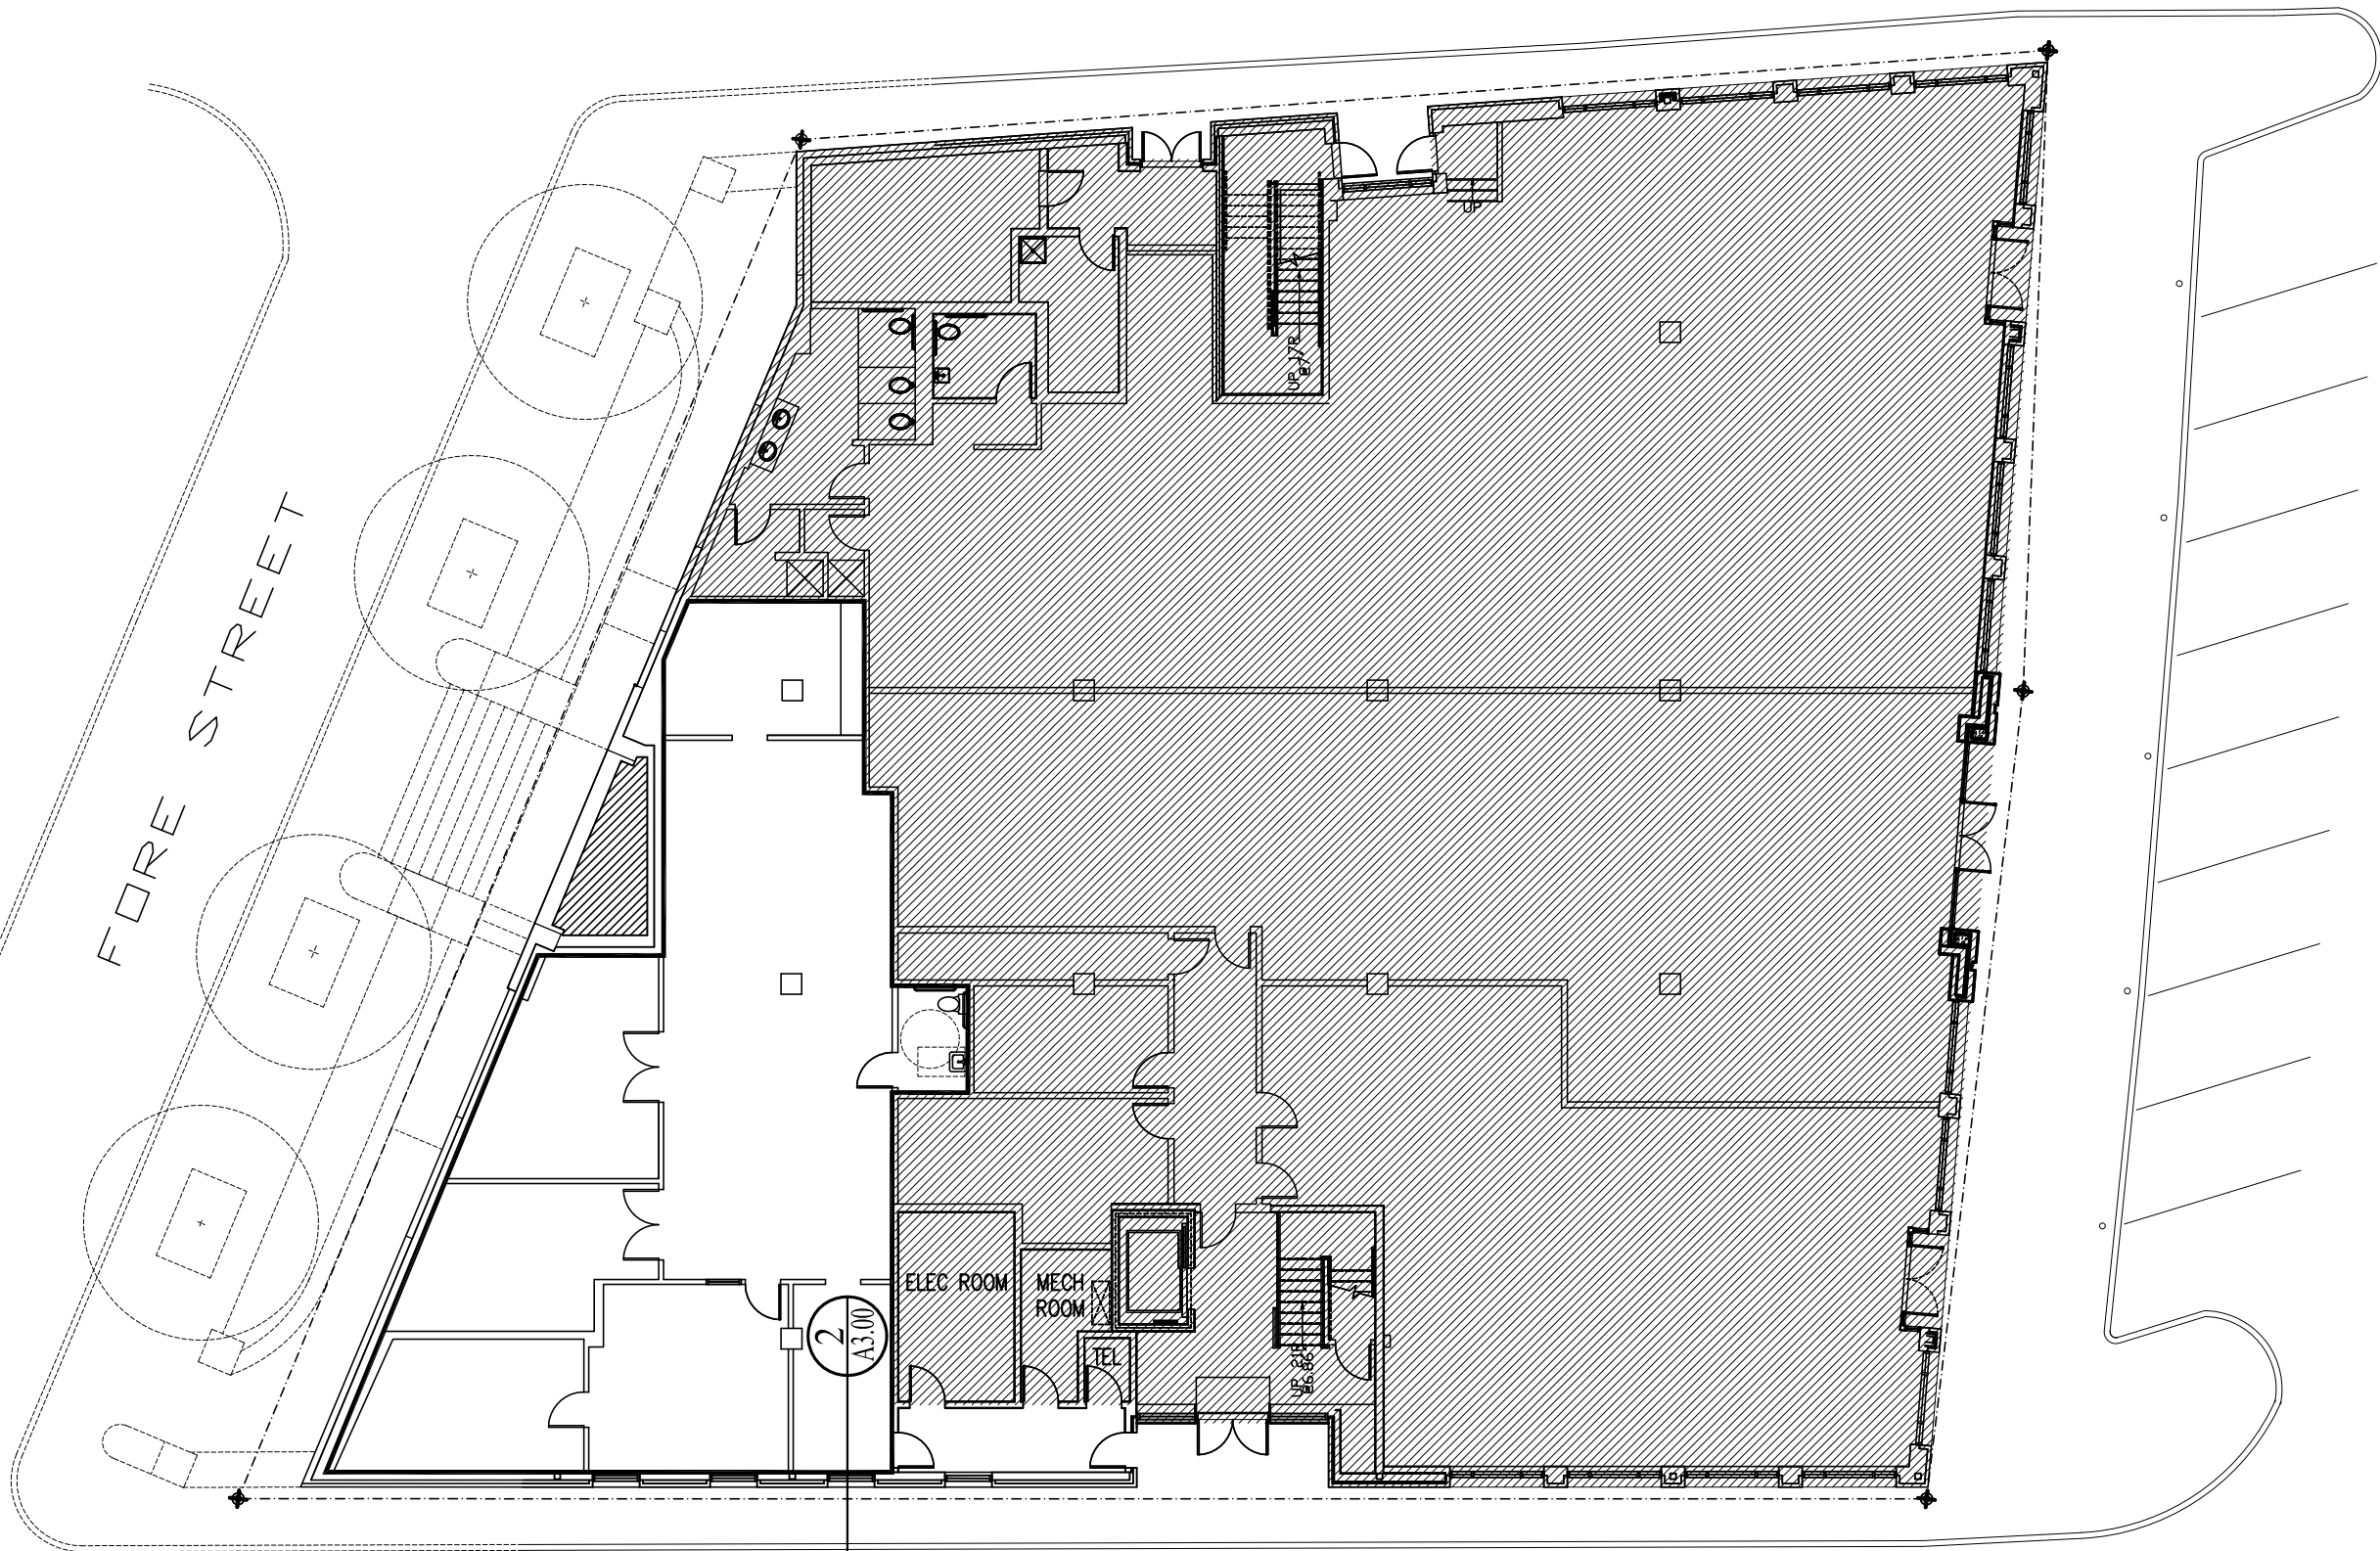

1 | SPACE 4 EXISTING CONDITIONS
 SCALE: 1/16"=1'-0"

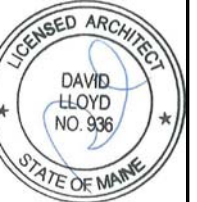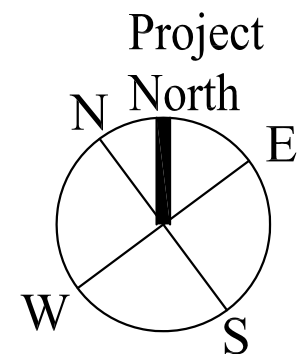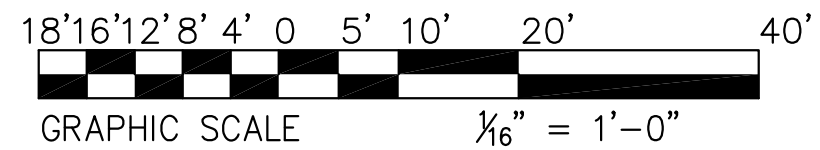

ARCHETYPE
 architects
 48 Union Wharf Portland, Maine 04101
 (207) 772-6022 Fax (207) 772-4056

Date: 24 Oct 2013
 Scale: 1/16"=1'-0"
SPACE 4 EXISTING CONDITIONS

Project: **145 COMMERCIAL STREET**
 COMMERCIAL STREET
 PORTLAND, ME

A0.01