


ARCHETYPE
architects
48 Union Wharf Portland, Maine 04101
(207) 772-6022 Fax (207) 772-4056


Date: 24 Oct 2013
Scale: 1/2"=1'-0"
WALL SECTIONS

Project: 145 COMMERCIAL STREET
COMMERCIAL STREET
PORTLAND, ME

A3.01

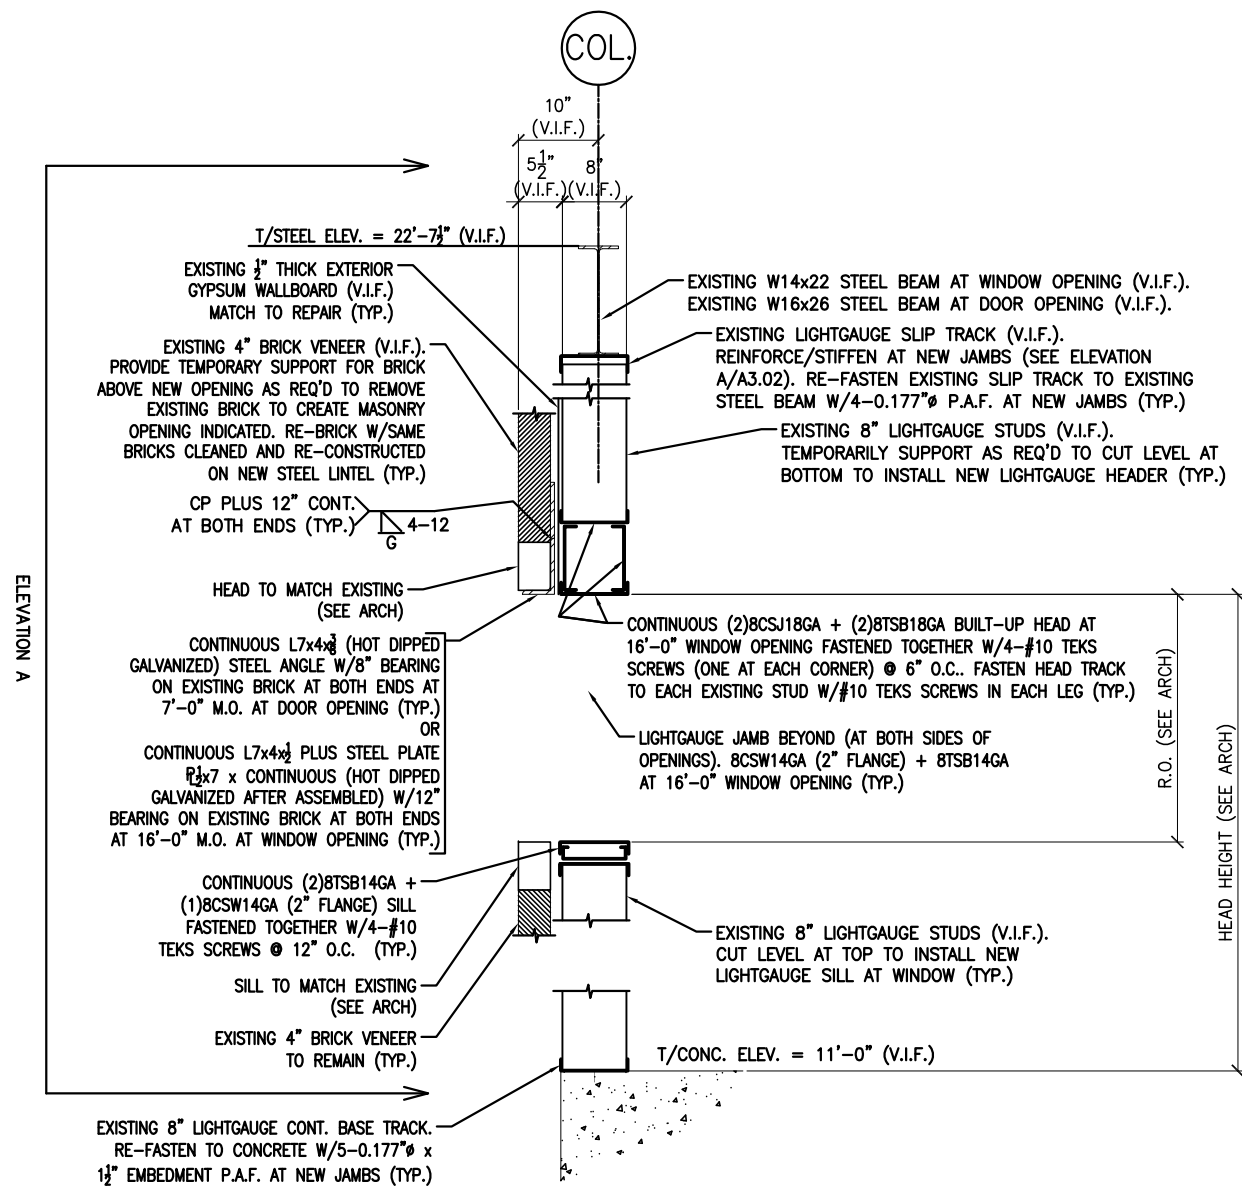

1 | WALL SECTION @ WINDOW
SCALE: 1/2"=1'-0"

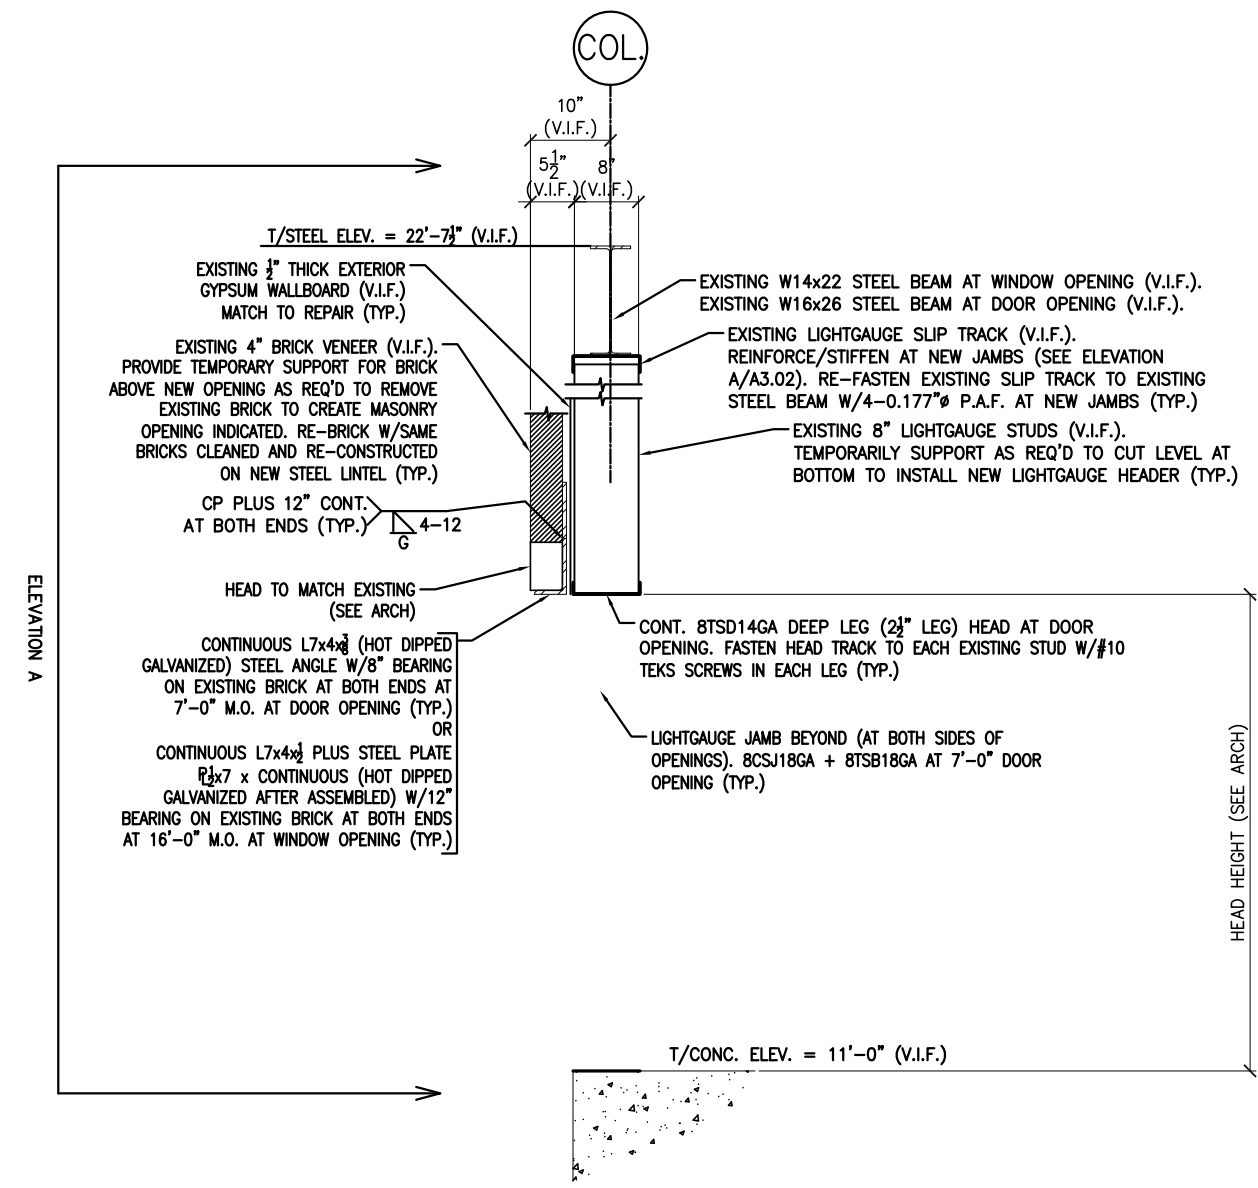

2 | WALL SECTION @ DOOR
SCALE: 1/2"=1'-0"