


310 FT. TO H.C.L.

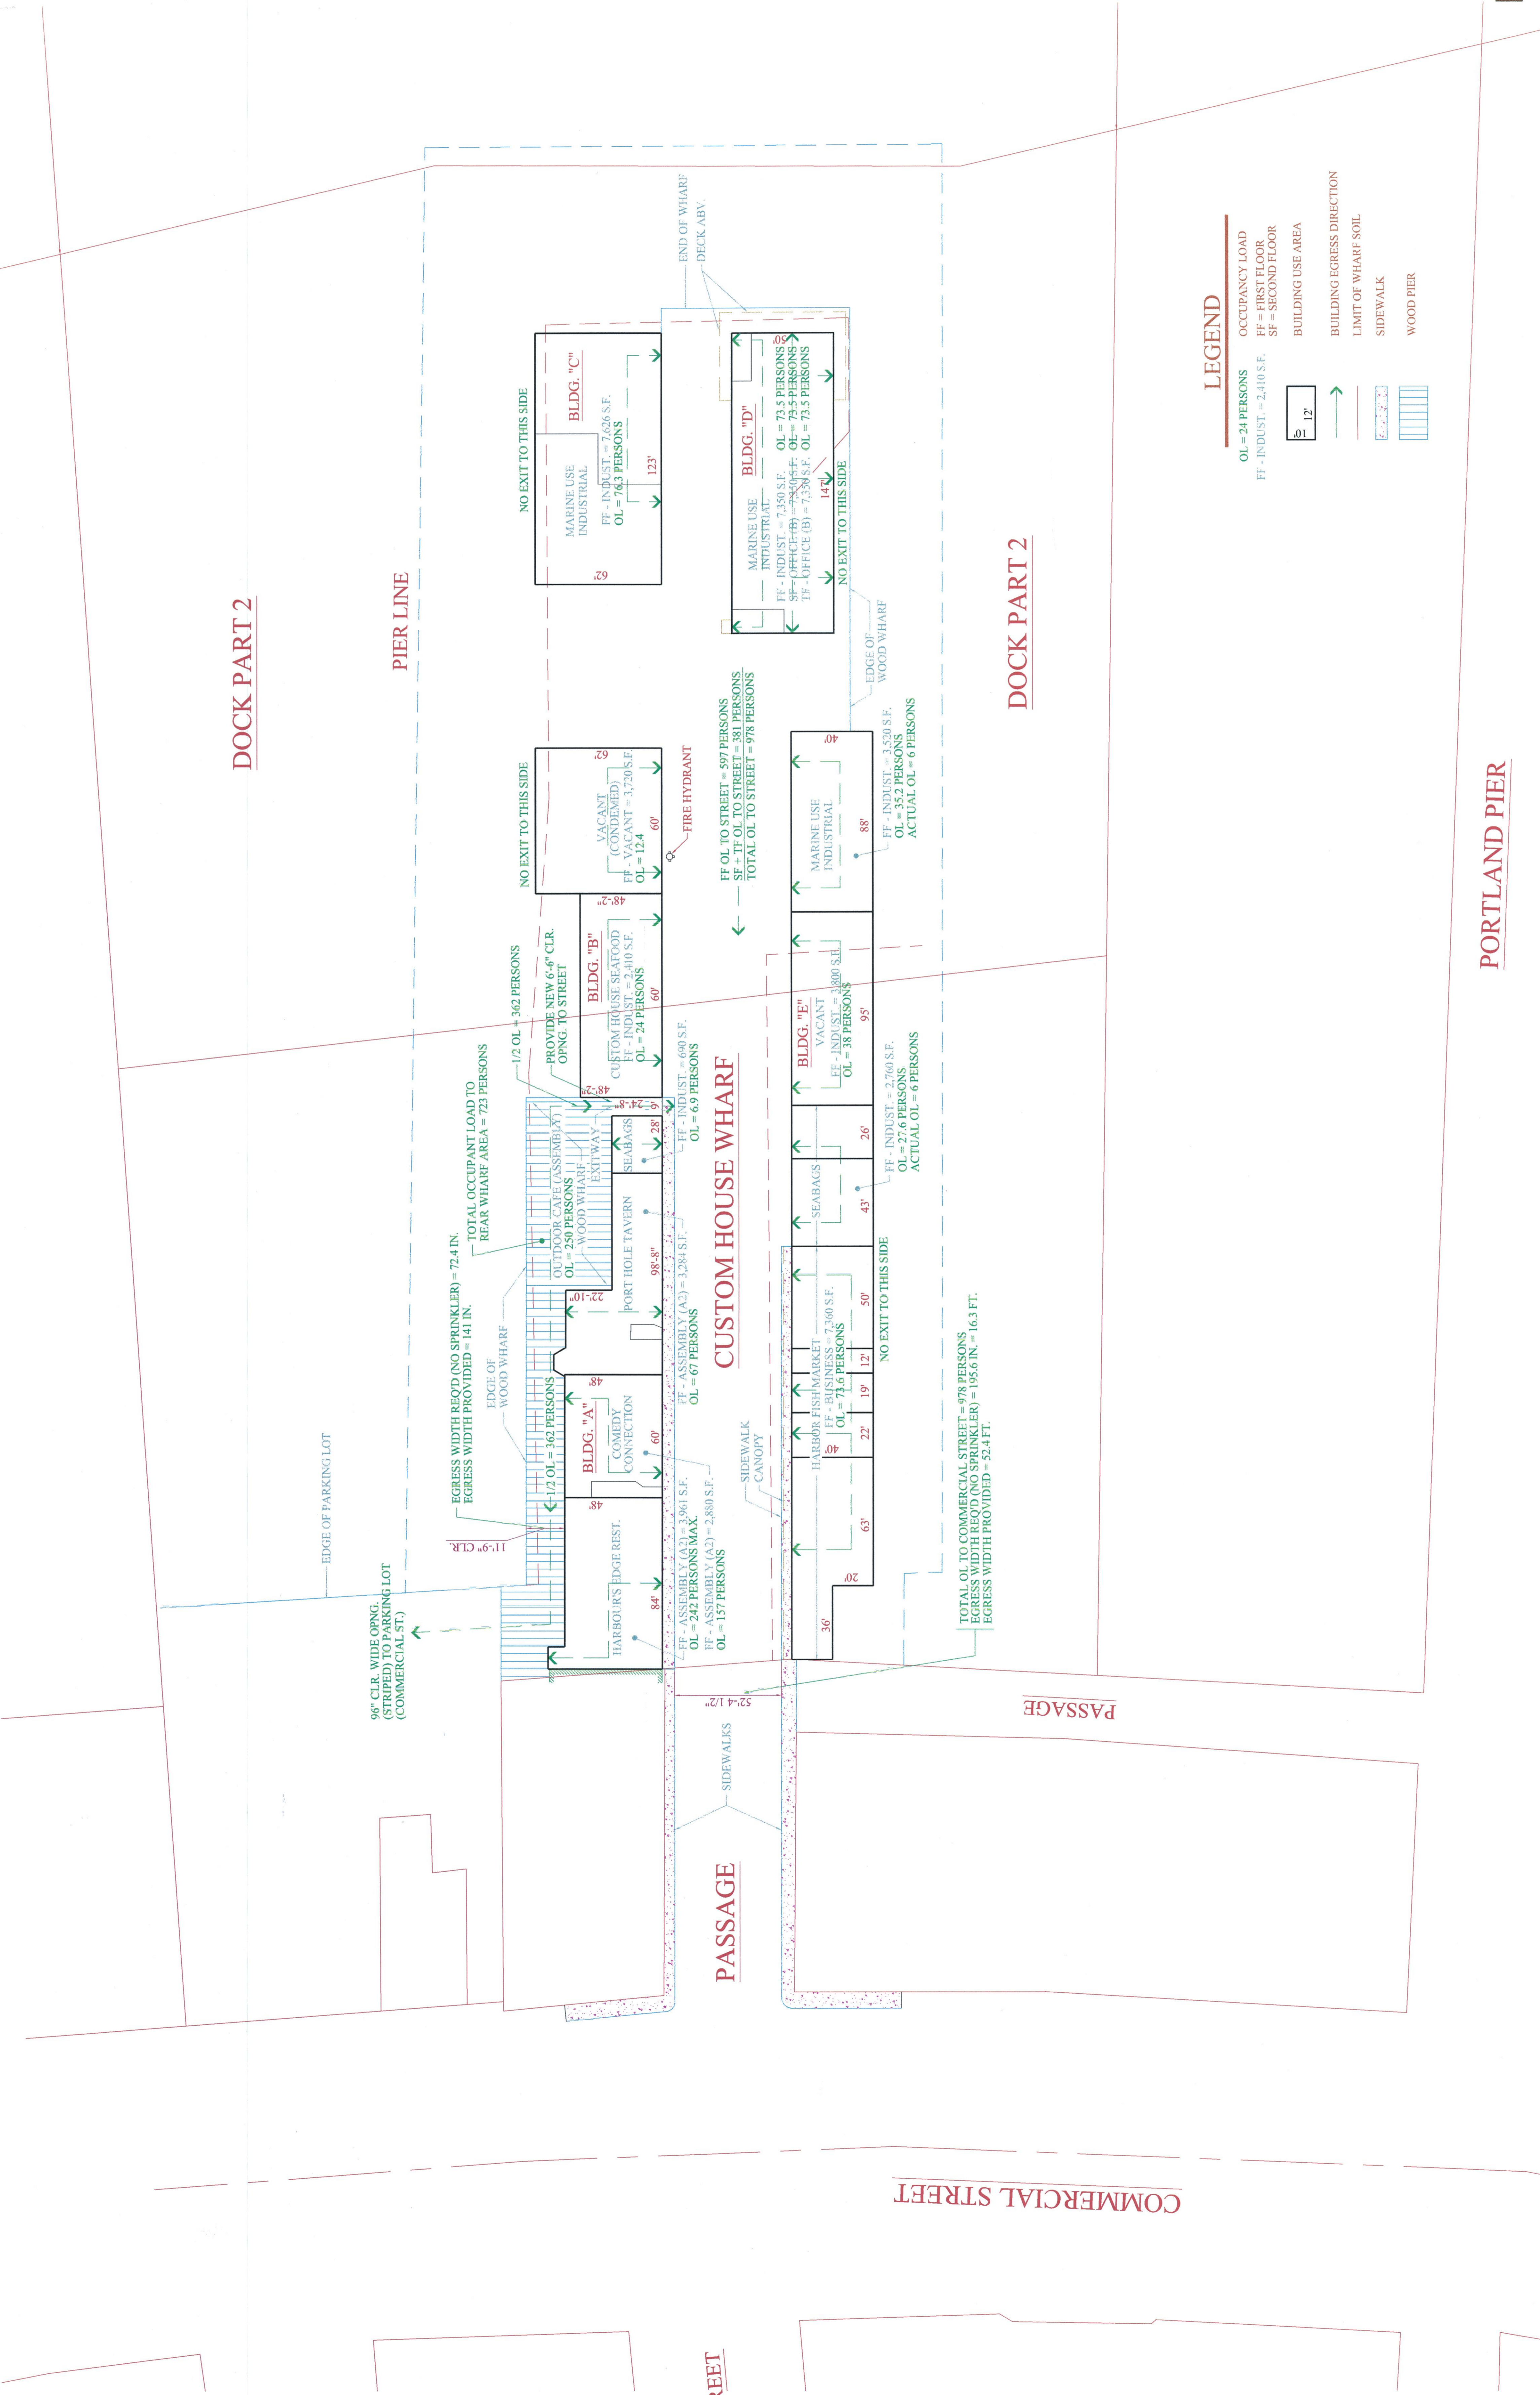

2	REL. FOR OWNER'S REVIEW	NOV. 27, 2007
2	REL. FOR PERMITTING	NOV. 29, 2007

DAVID D. LEASURE - ARCHITECTURAL ASSOCIATES INC.
 134 WASHINGTON AVENUE PORTLAND, MAINE PH. (207) 797-8661 FAX (207) 797-8533
 PROJECT NO. 111407 PROJECT TITLE: CUSTOM HOUSE WHARF EGRESS PLAN
 SCALE: NO SCALE SHEET TITLE: GROUND LEVEL (FIRST FLOOR) SCHEMATIC EGRESS PLAN



LEGEND

OL = 24 PERSONS	OCCUPANCY LOAD
FF = FIRST FLOOR	FF - FIRST FLOOR
FF = SECOND FLOOR	FF - SECOND FLOOR
12'	BUILDING USE AREA
→	BUILDING EGRESS DIRECTION
---	LIMIT OF WHARF SOIL
---	SIDEWALK
	WOOD PIER

RELEASED FOR PERMITTING - NOVEMBER 29, 2007

GROUND LEVEL (FIRST FLOOR) SCHEMATIC EGRESS PLAN
NO SCALE

GENERAL NOTES

1. ADDITIONAL DETAIL OF EGRESS COMPONENTS FOR BUILDING "A" WILL BE PROVIDED UNDER SEPARATE COVER.
2. THESE DRAWINGS ARE CONCEPTUAL IN NATURE. FURTHER DEVELOPMENT, INFORMATION, AND CONSULTATION WITH THE ARCHITECT, ENGINEER, AND LOCAL AGENCIES, ORDINANCES, AND COMPLIANCE STRATEGIES TO ALL GOVERNING CODES AND REGULATIONS. THE CLIENT AND/OR GENERAL CONTRACTOR ASSUME SOLE RESPONSIBILITY FOR CONFORMANCE WITH ALL APPLICABLE REGULATIONS AND CODES. THESE DRAWINGS ARE NOT TO BE USED FOR ANY PURPOSE BEYOND THAT WHICH THEY ARE INTENDED AT THIS TIME. THESE DRAWINGS ARE NOT TO BE REPRODUCED, COPIED, REPRODUCED, OR OTHERWISE TRANSMITTED IN ANY FORM OR BY ANY MEANS, WITHOUT THE WRITTEN PERMISSION OF THE ARCHITECTURAL ASSOCIATES INC.

THIS DRAWING HAS BEEN DEVELOPED BY DAVID D. LEASURE, ARCHITECTURAL ASSOCIATES INC. (D.D.L.A.) AND IS THE PROPERTY OF D.D.L.A. AND IS NOT TO BE REPRODUCED, COPIED, REPRODUCED, OR OTHERWISE TRANSMITTED IN ANY FORM OR BY ANY MEANS, WITHOUT THE WRITTEN PERMISSION OF D.D.L.A.

CUSTOM HOUSE WHARF EGRESS PLAN
 KENNETH MACGOWAN
 18 CUSTOM HOUSE WHARF
 PORTLAND, MAINE 04101



LS-200

310 FT. TO F