


H.C.L.

1	REVISIONS	
2	REVISIONS	
REVISIONS
 02 REVISIONS REVIEW
 NOV. 29, 2007
 01 REVISIONS REVIEW
 NOV. 27, 2007

DAVID D. LEASURE - ARCHITECTURAL ASSOCIATES INC.
 1344 WASHINGTON AVENUE PORTLAND, MAINE PH (207) 797-8661 FAX (207) 797-8533
 PROJECT NO: 111407 PROJECT TITLE: CUSTOM HOUSE WHARF EGRESS PLAN
 SCALE: NO SCALE SHEET TITLE: SECOND FLOOR SCHEMATIC EGRESS PLAN

310 FT. TO H.

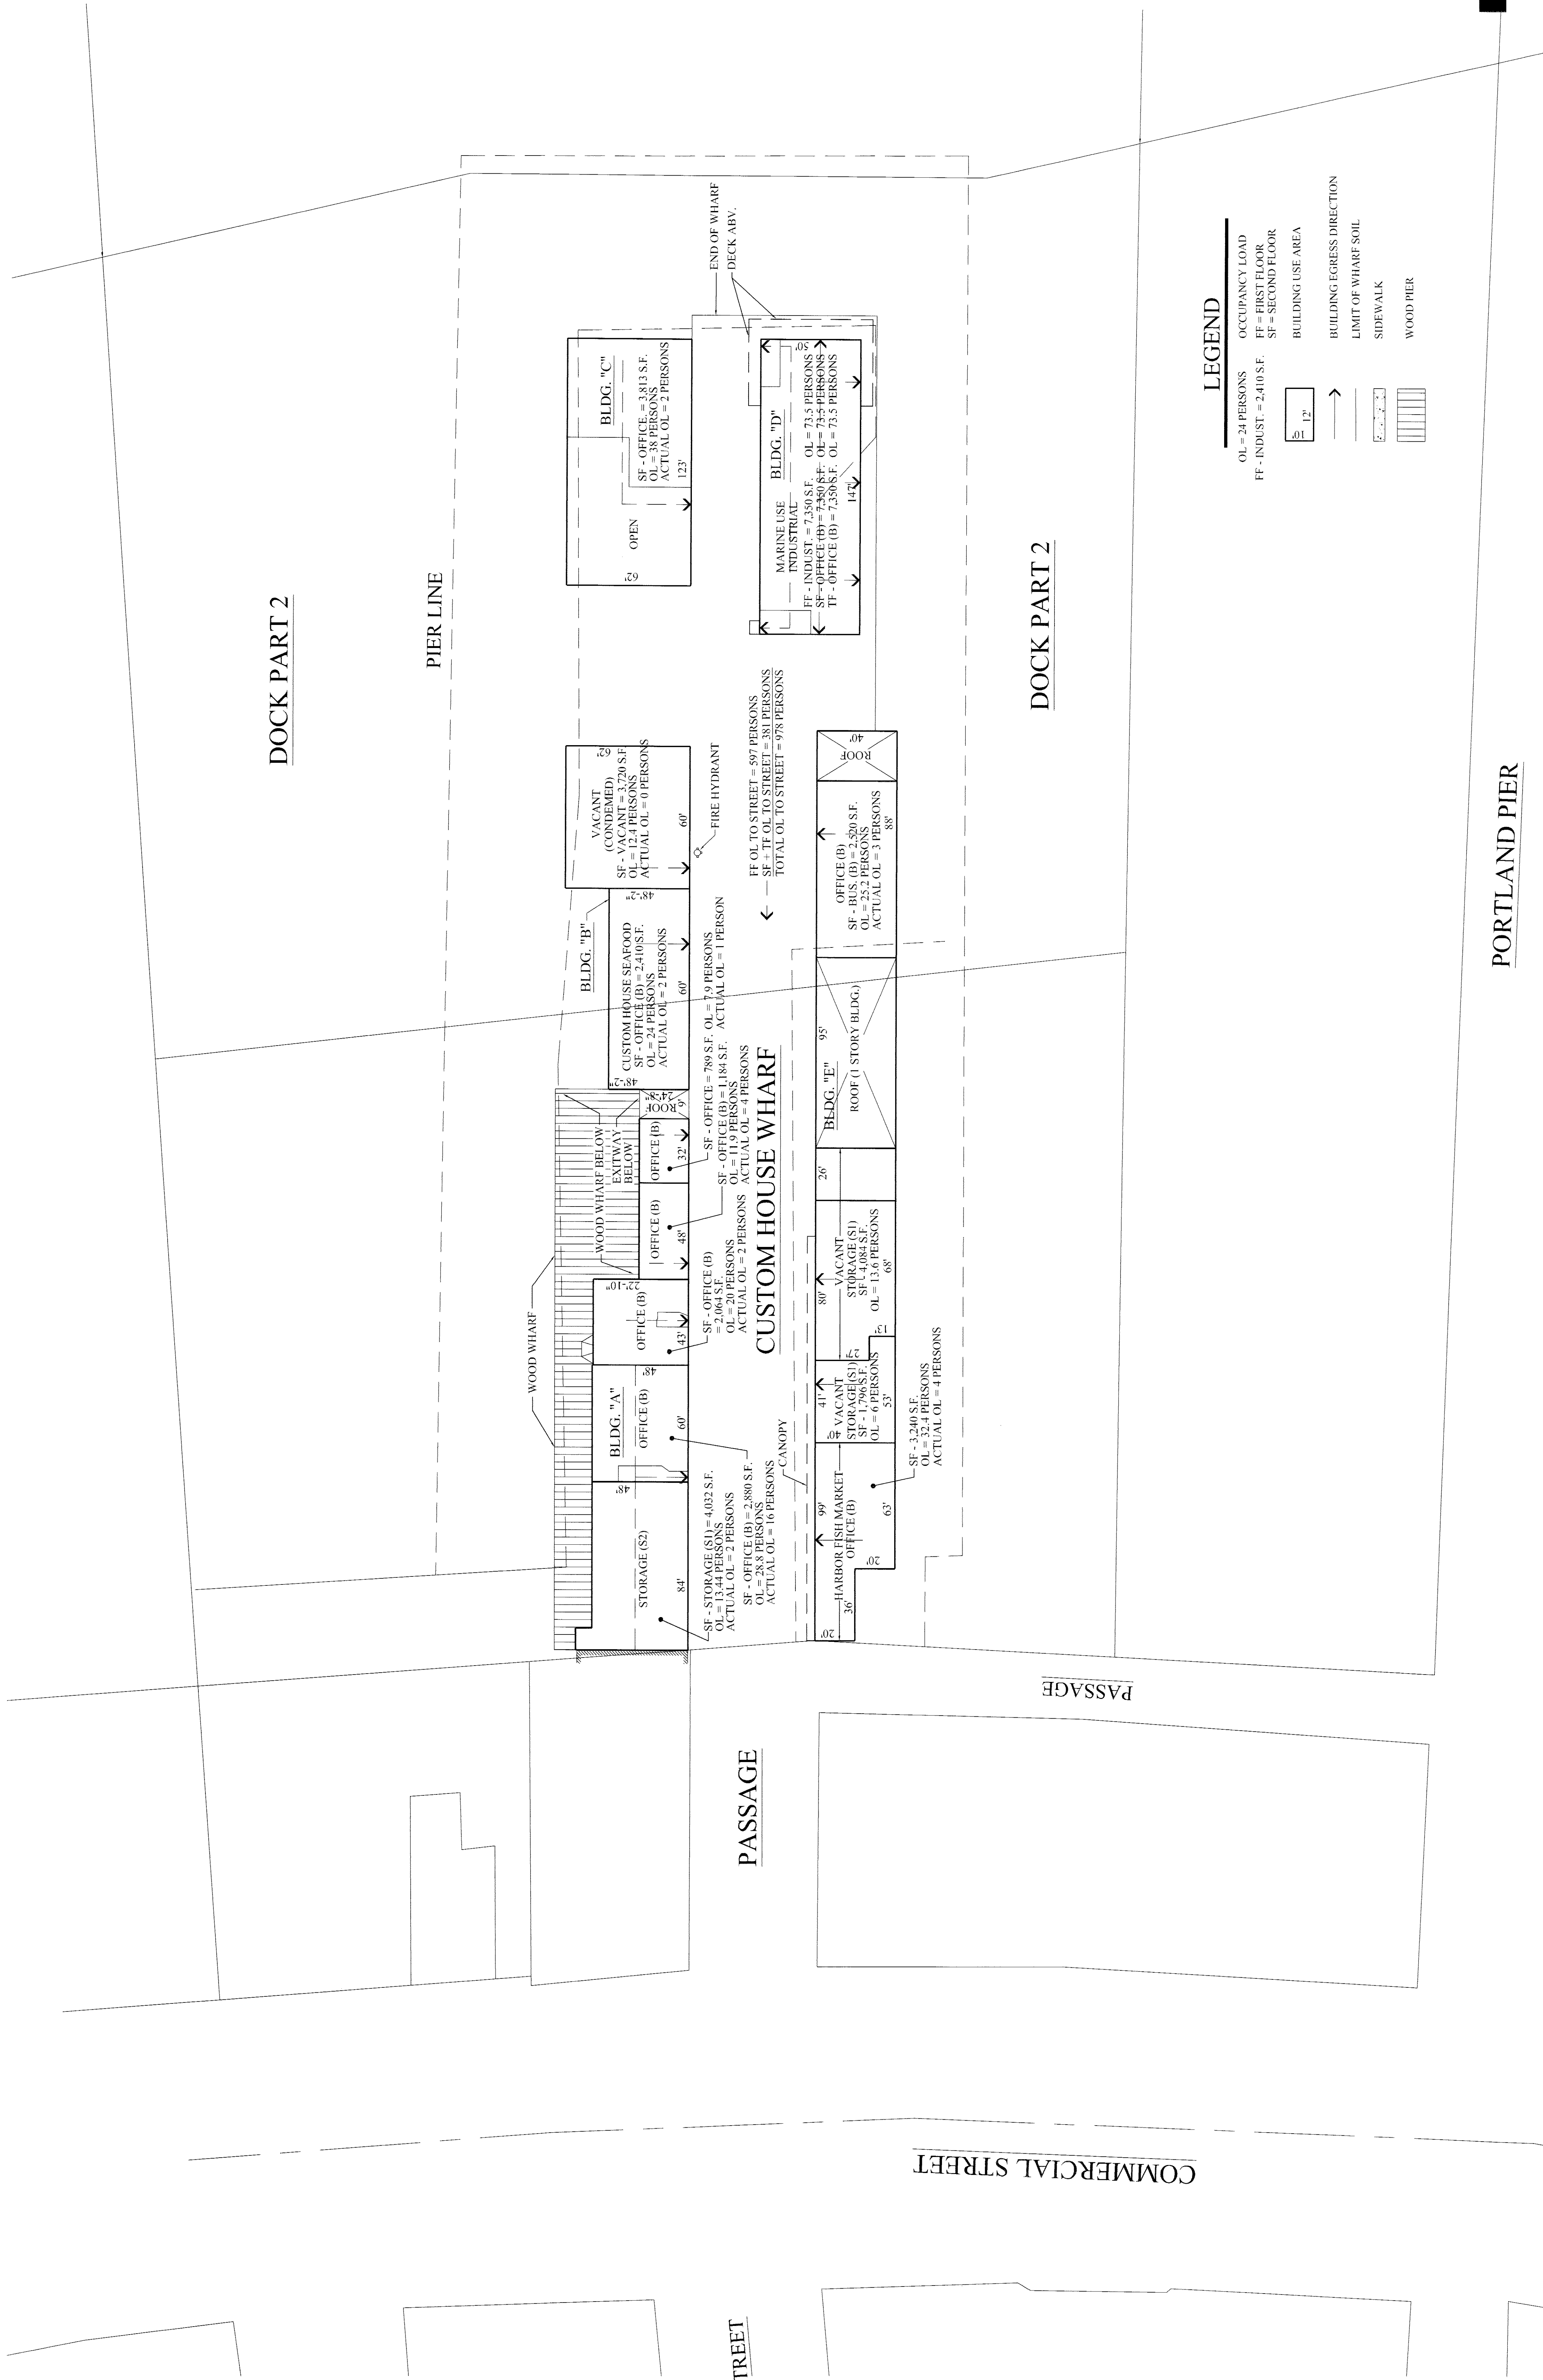

LEGEND

OL = 24 PERSONS
 SF = 2,410 S.F.
 FF - INDUSTRIAL = 2,410 S.F.

OCCUPANCY LOAD
 FF = FIRST FLOOR
 SF = SECOND FLOOR

BUILDING USE AREA

BUILDING EGRESS DIRECTION

LIMIT OF WHARF SOIL

SIDEWALK

WOOD PIER

PORTLAND PIER

SECOND FLOOR SCHEMATIC EGRESS PLAN

NO SCALE



RELEASED FOR PERMITTING - NOVEMBER 29, 2007

CUSTOM HOUSE WHARF EGRESS PLAN
 KENNETH MACGOWAN
 18 CUSTOM HOUSE WHARF
 PORTLAND, MAINE 04101

LS-201

GENERAL NOTES

1. CONTRACTOR SHALL VERIFY ALL DIMENSIONS FOR BUILDING "A" WILL BE PROVIDED UNDER SEPARATE COVER.
2. THESE DRAWINGS ARE CONCEPTUAL IN NATURE. FURTHER DEVELOPMENT INFORMATION AND DETAIL IS NECESSARY FOR THESE DRAWINGS TO ADEQUATELY DEFINE CONSTRUCTION OF THE PROJECT. THE CLIENT AND CONTRACTOR SHALL ASSUME SOLE RESPONSIBILITY FOR COMPLIANCE WITH ALL APPLICABLE REGULATIONS AND ORDINANCES. THESE DRAWINGS ARE NOT INTENDED FOR USE IN BUILDING, CONSTRUCTION, OR OBTAINING GOVERNING AUTHORITY APPROVALS AND PERMITS.

THIS DOCUMENT HAS BEEN PREPARED BY AN INDIVIDUAL LICENSED AS AN ARCHITECT UNDER THE PROFESSIONAL ARCHITECTURE ACT, CHAPTER 664, § 664:10, REVISIONS TO THE ARCHITECTURE ACT, CHAPTER 664, § 664:10.