


**SECOND FLOOR EXTERIOR DECK FRAMING PLAN**  
1/4" = 1'-0"

**SECTION 5**  
1 1/2" = 1'-0"  
S3

**SECTION 6** (SEE SECTION 5/S3 FOR ADD'L INFO)  
1 1/2" = 1'-0"  
S3

**SECTION 8**  
1 1/2" = 1'-0"  
S3

**L & L STRUCTURAL ENGINEERING SERVICES, INC.**  
SIX O. STREET  
SOUTH PORTLAND, MAINE 04106  
PHONE: (207) 767-4830  
FAX: (207) 799-5432

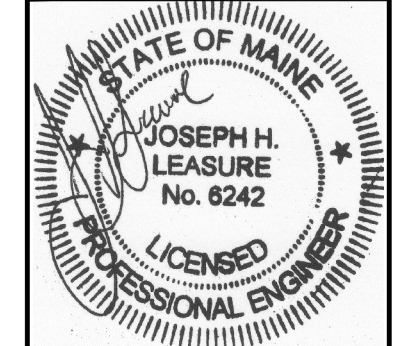

rev.	date	description	designed by	checked by	scale	date	plot date	project #
0	10-19-12	FOR CONSTRUCTION	JHL	AKB				2012-123
1	1-4-13	ADD STAIR OPENING FRAMING	JHL	JHL	AS NOTED	10-15-12	3-1-13	
2	1-28-13	ADD STAIR OPENING FRAMING	JHL	JHL	AS NOTED	10-15-12	3-1-13	
3	2-7-13	2ND FLOOR EXTERIOR DECK	JHL	JHL	AS NOTED	10-15-12	3-1-13	
4	3-1-13	GENERAL REVISIONS	JHL	JHL	AS NOTED	10-15-12	3-1-13	

**6 CUSTOM HOUSE WHARF**  
PORTLAND, MAINE  
**SECOND FLOOR EXTERIOR DECK FRAMING PLAN**

**S3**

THESE DRAWINGS HAVE BEEN DEVELOPED BY L&L STRUCTURAL ENGINEERING SERVICES, INC. FOR THE TITLED SET ONLY. THE DRAWINGS ARE THE SOLE PROPERTY OF L&L ENGINEERING SERVICES, INC. AND THEY SHALL NOT BE USED, LENT, COPIED OR ALTERED WITHOUT THE WRITTEN CONSENT OF L&L STRUCTURAL ENGINEERING SERVICES, INC.