


# Page 10 Hood Duct Detail

All exterior duct fire wrapped with zero clearance insulation

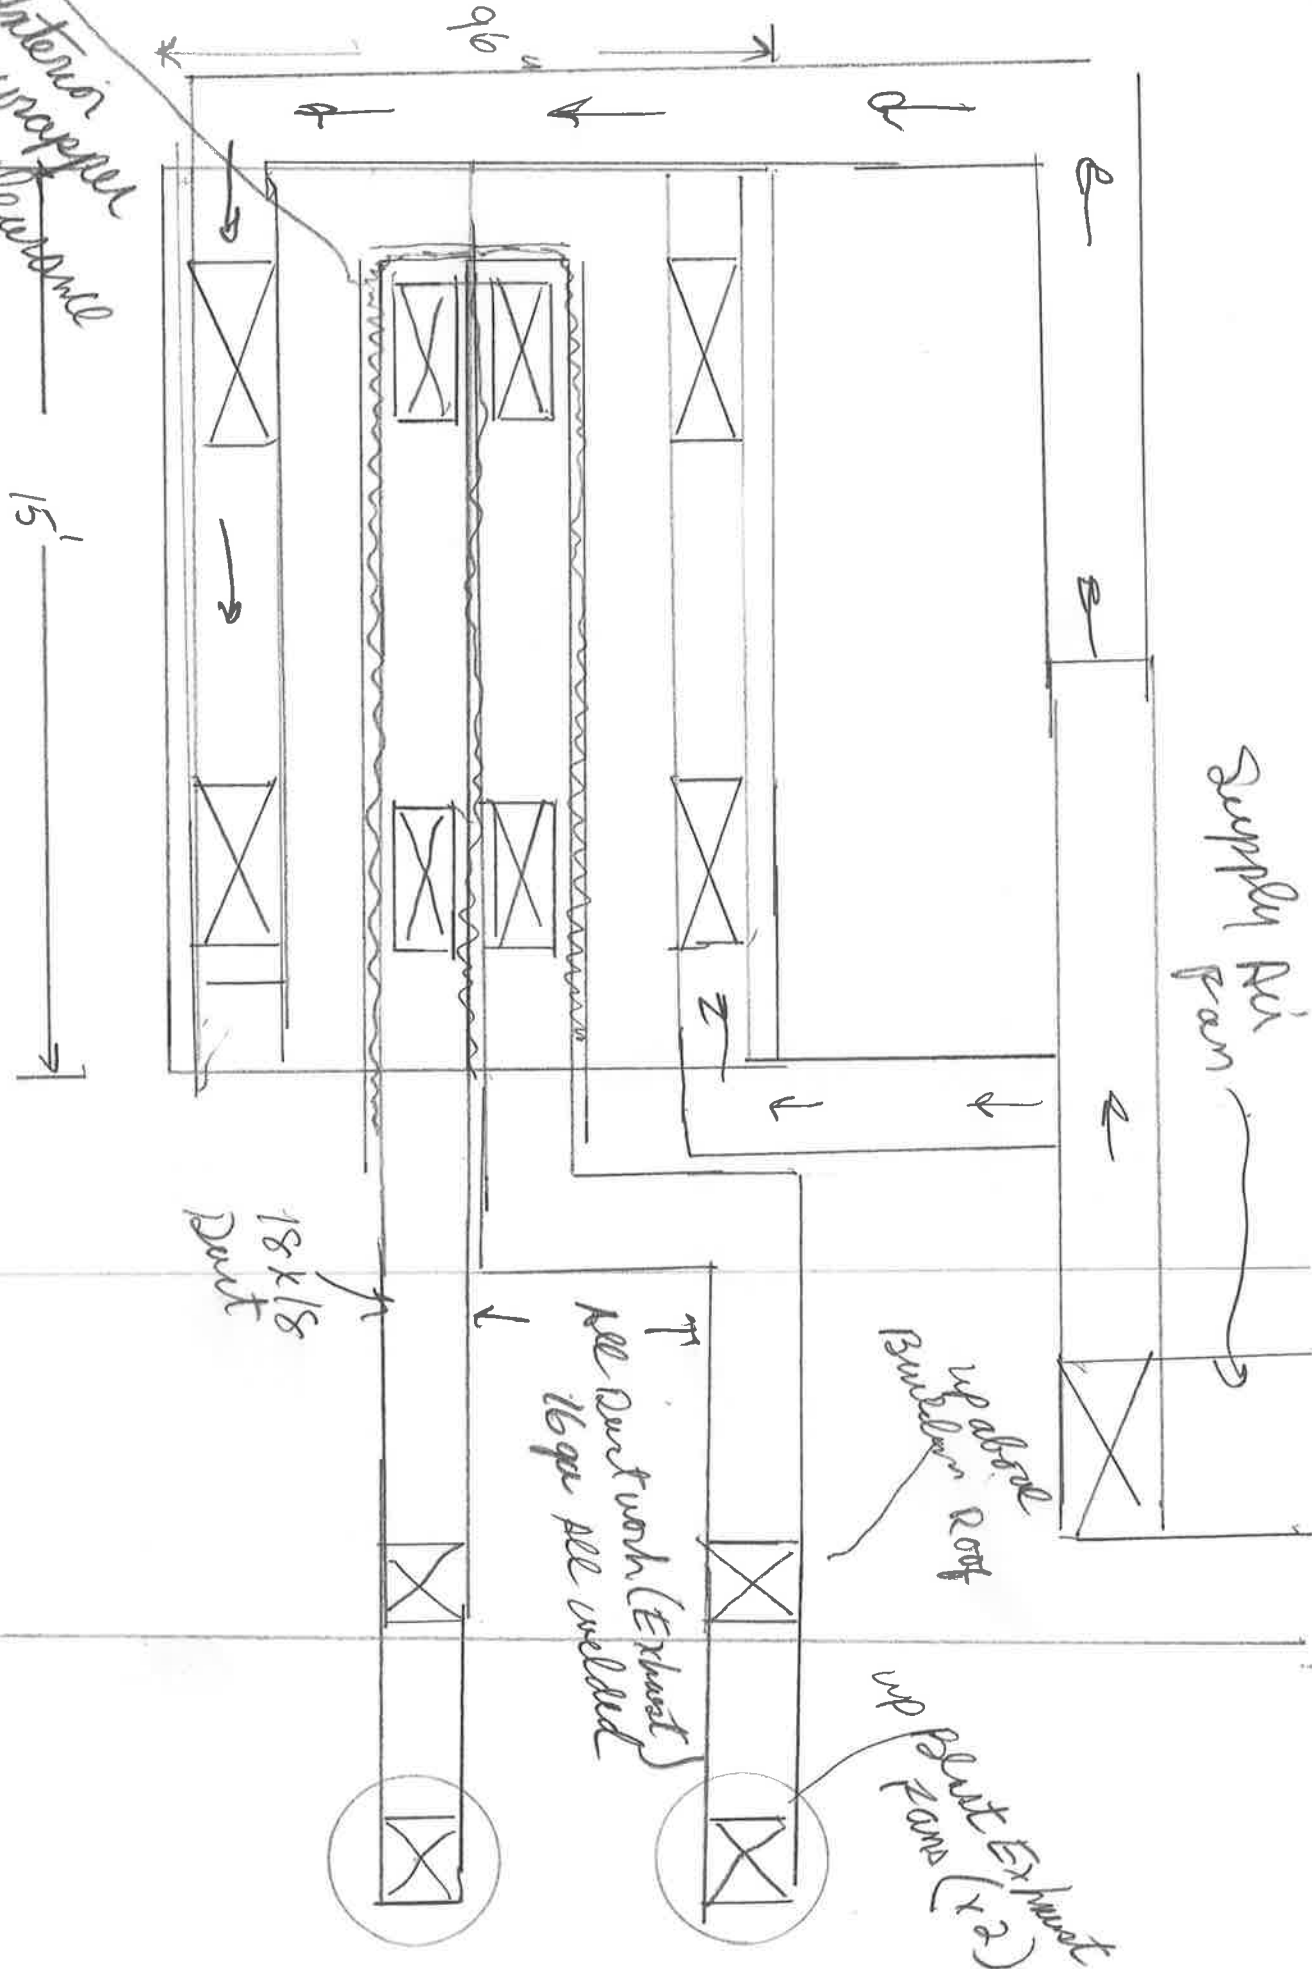

Part Hole REST  
Portland Me  
Hood SYSTEM  
By: Labels Sheet Metal