


UPPER FLOOR SPRINKLER MONITORING PLAN  
SCALE: 1/8"=1'-0"



SECOND FLOOR SPRINKLER MONITORING PLAN  
SCALE: 1/8"=1'-0"

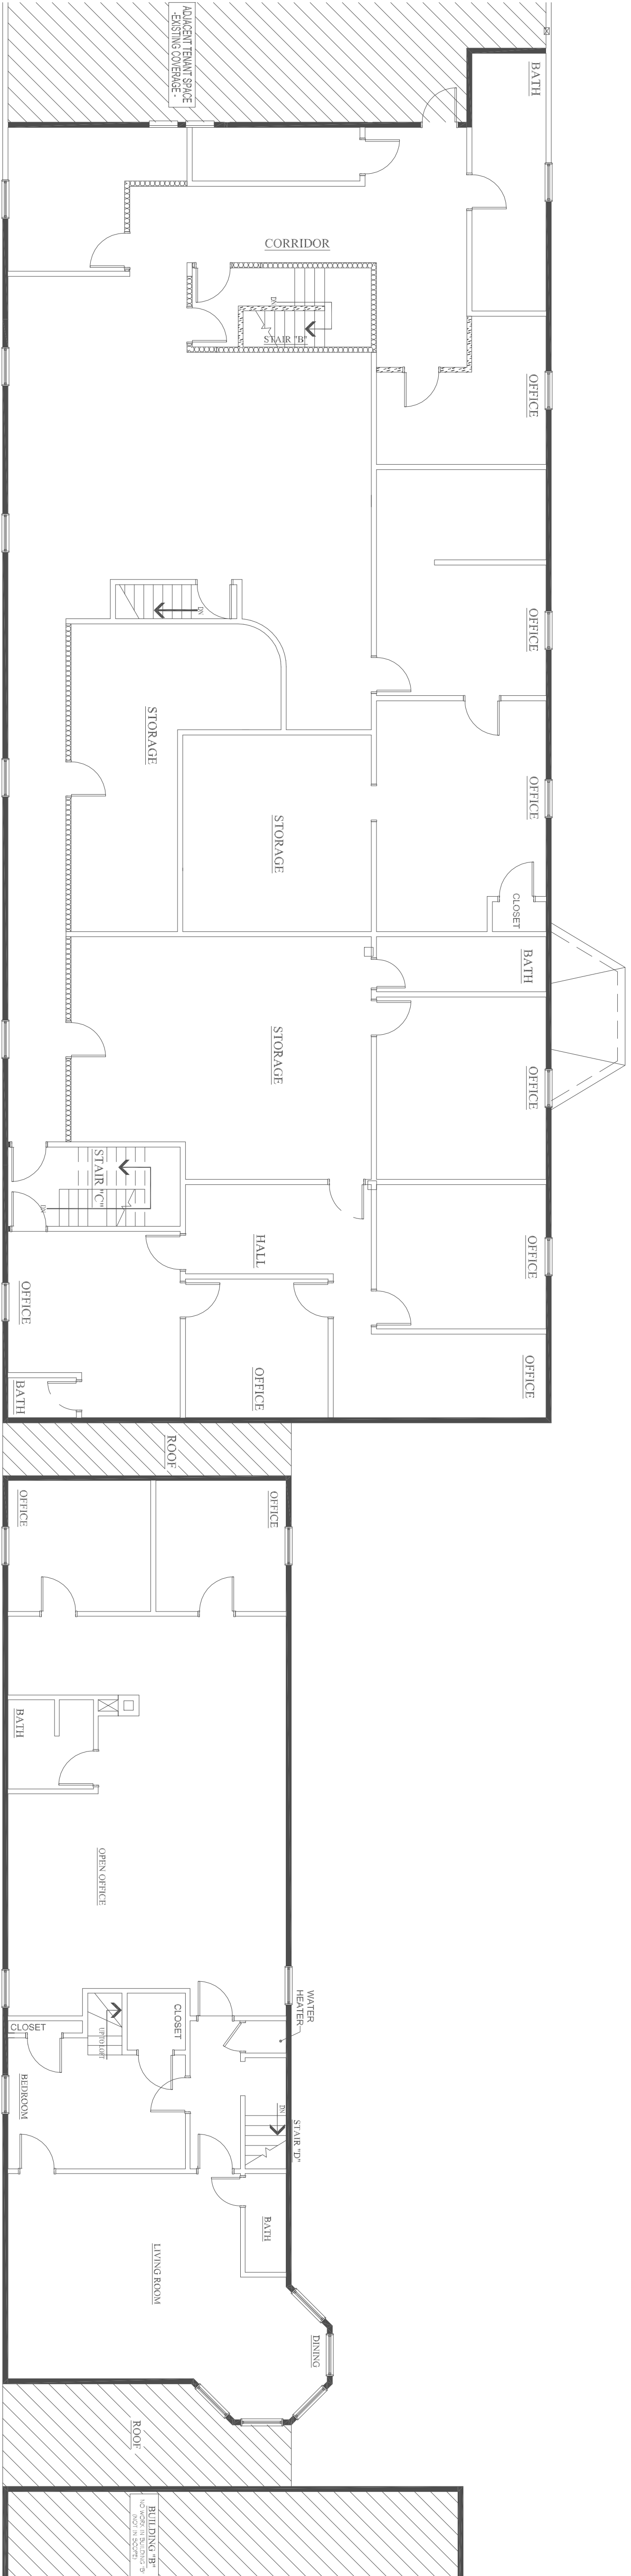

RESERVED FOR CITY STAMP

REVISION	DESCRIPTION	DATE
0	ISSUED FOR REVIEW & APPROVAL	8/12/2015
1	REVISED - SPRINKLER MONITORING PLAN	8/20/2015

**CUNNINGHAM**  
Security Systems  
10 Princes Point Road, Yarmouth, Maine 04096  
Office: 207.846.3350 • Fax: 207.846.6080

**PORTHOLE RESTAURANT**  
**20 CUSTOM HOUSE WHARF**  
**PORTLAND, MAINE 04101**  
**SECOND & UPPER FLOOR SPRINKLER MONITOR PLAN**

UNIGAD Inc.  
574 W. 40th St.  
Portland, ME 04102  
Office: 800.856.6410  
www.unigad.me

FA-3

DATE	8/20/2015
CHECKED	WYNNE B. HAWK NICET # 90496
DRAWN	JPB UNIGAD JOB #15521
REVISION	1
SCALE	1/8"=1'-0"