


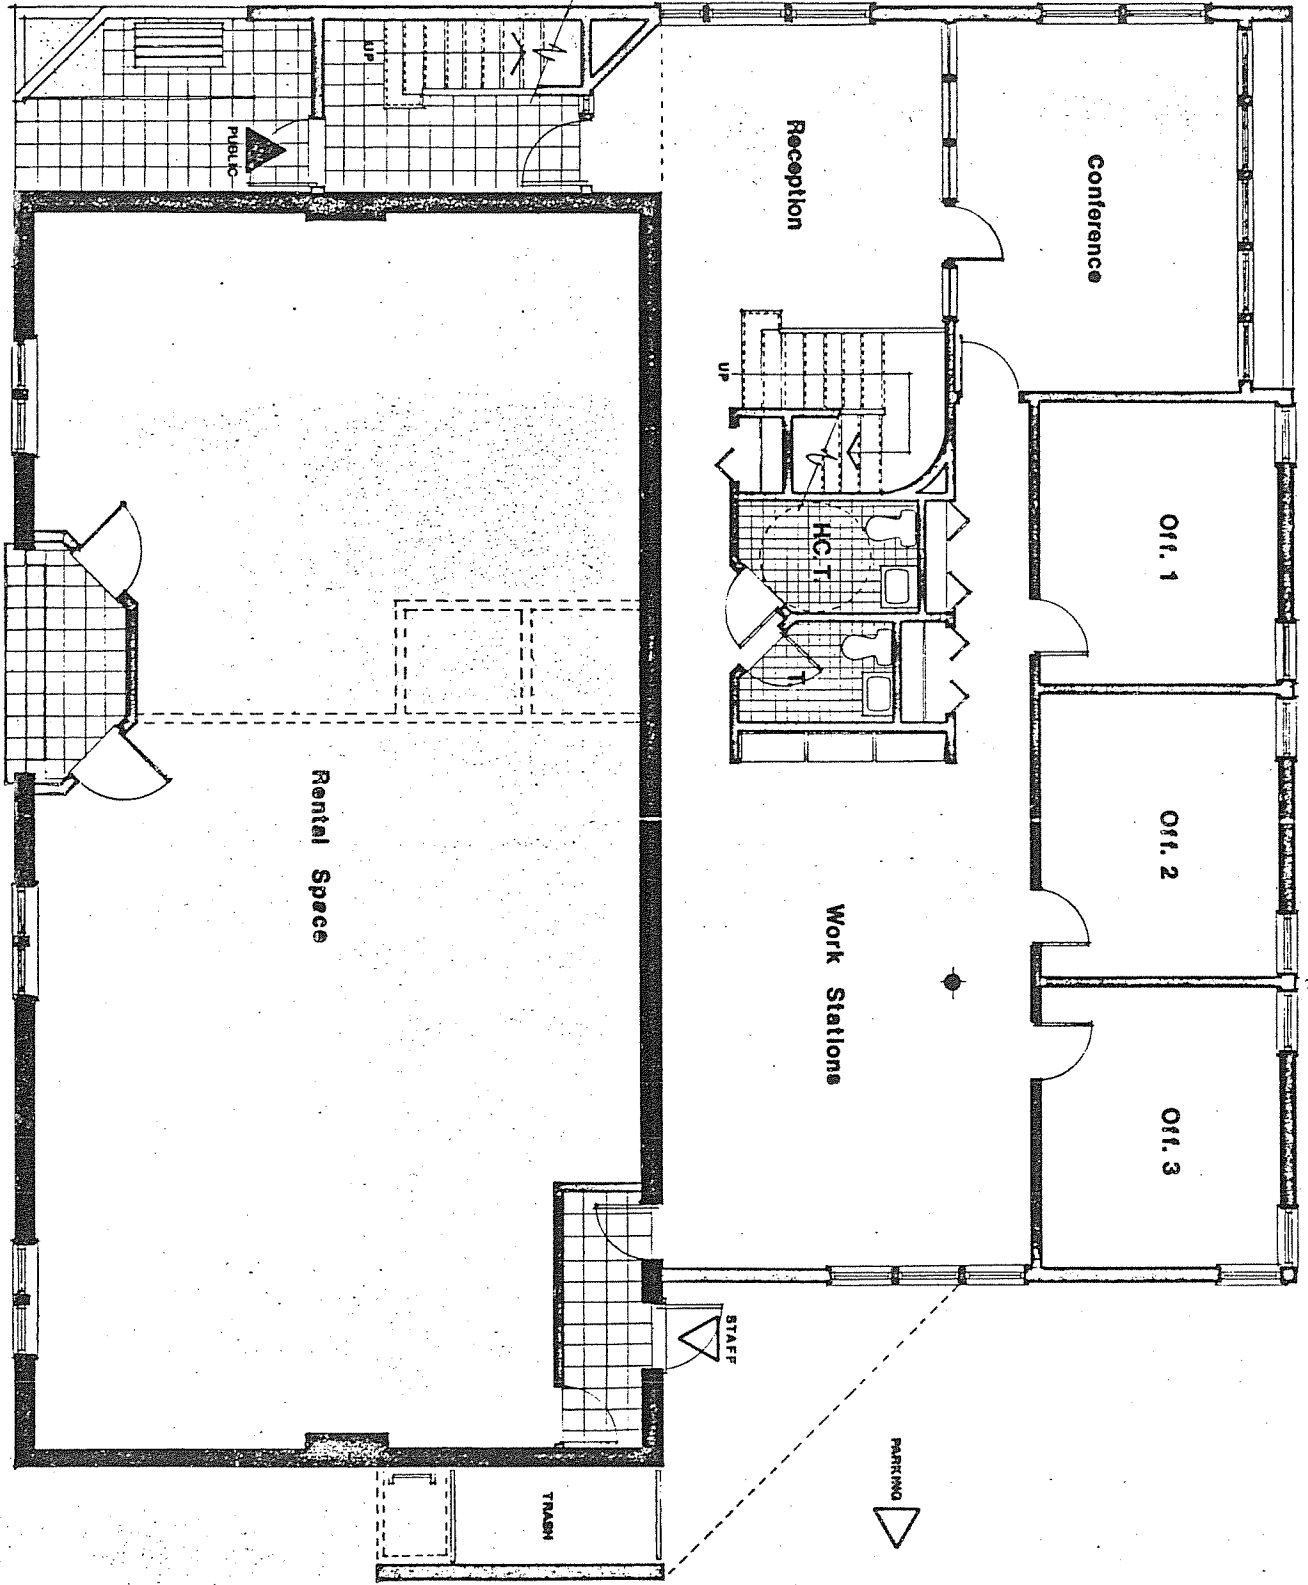

First Floor Plan



KRIGER PORTLAND PIER

SCOTT TEAS ASSOCIATES
 ARCHITECTURE • PLANNING
 122 COMMERCIAL STREET
 PORTLAND MAINE 04111
 DECEMBER 18, 1981