

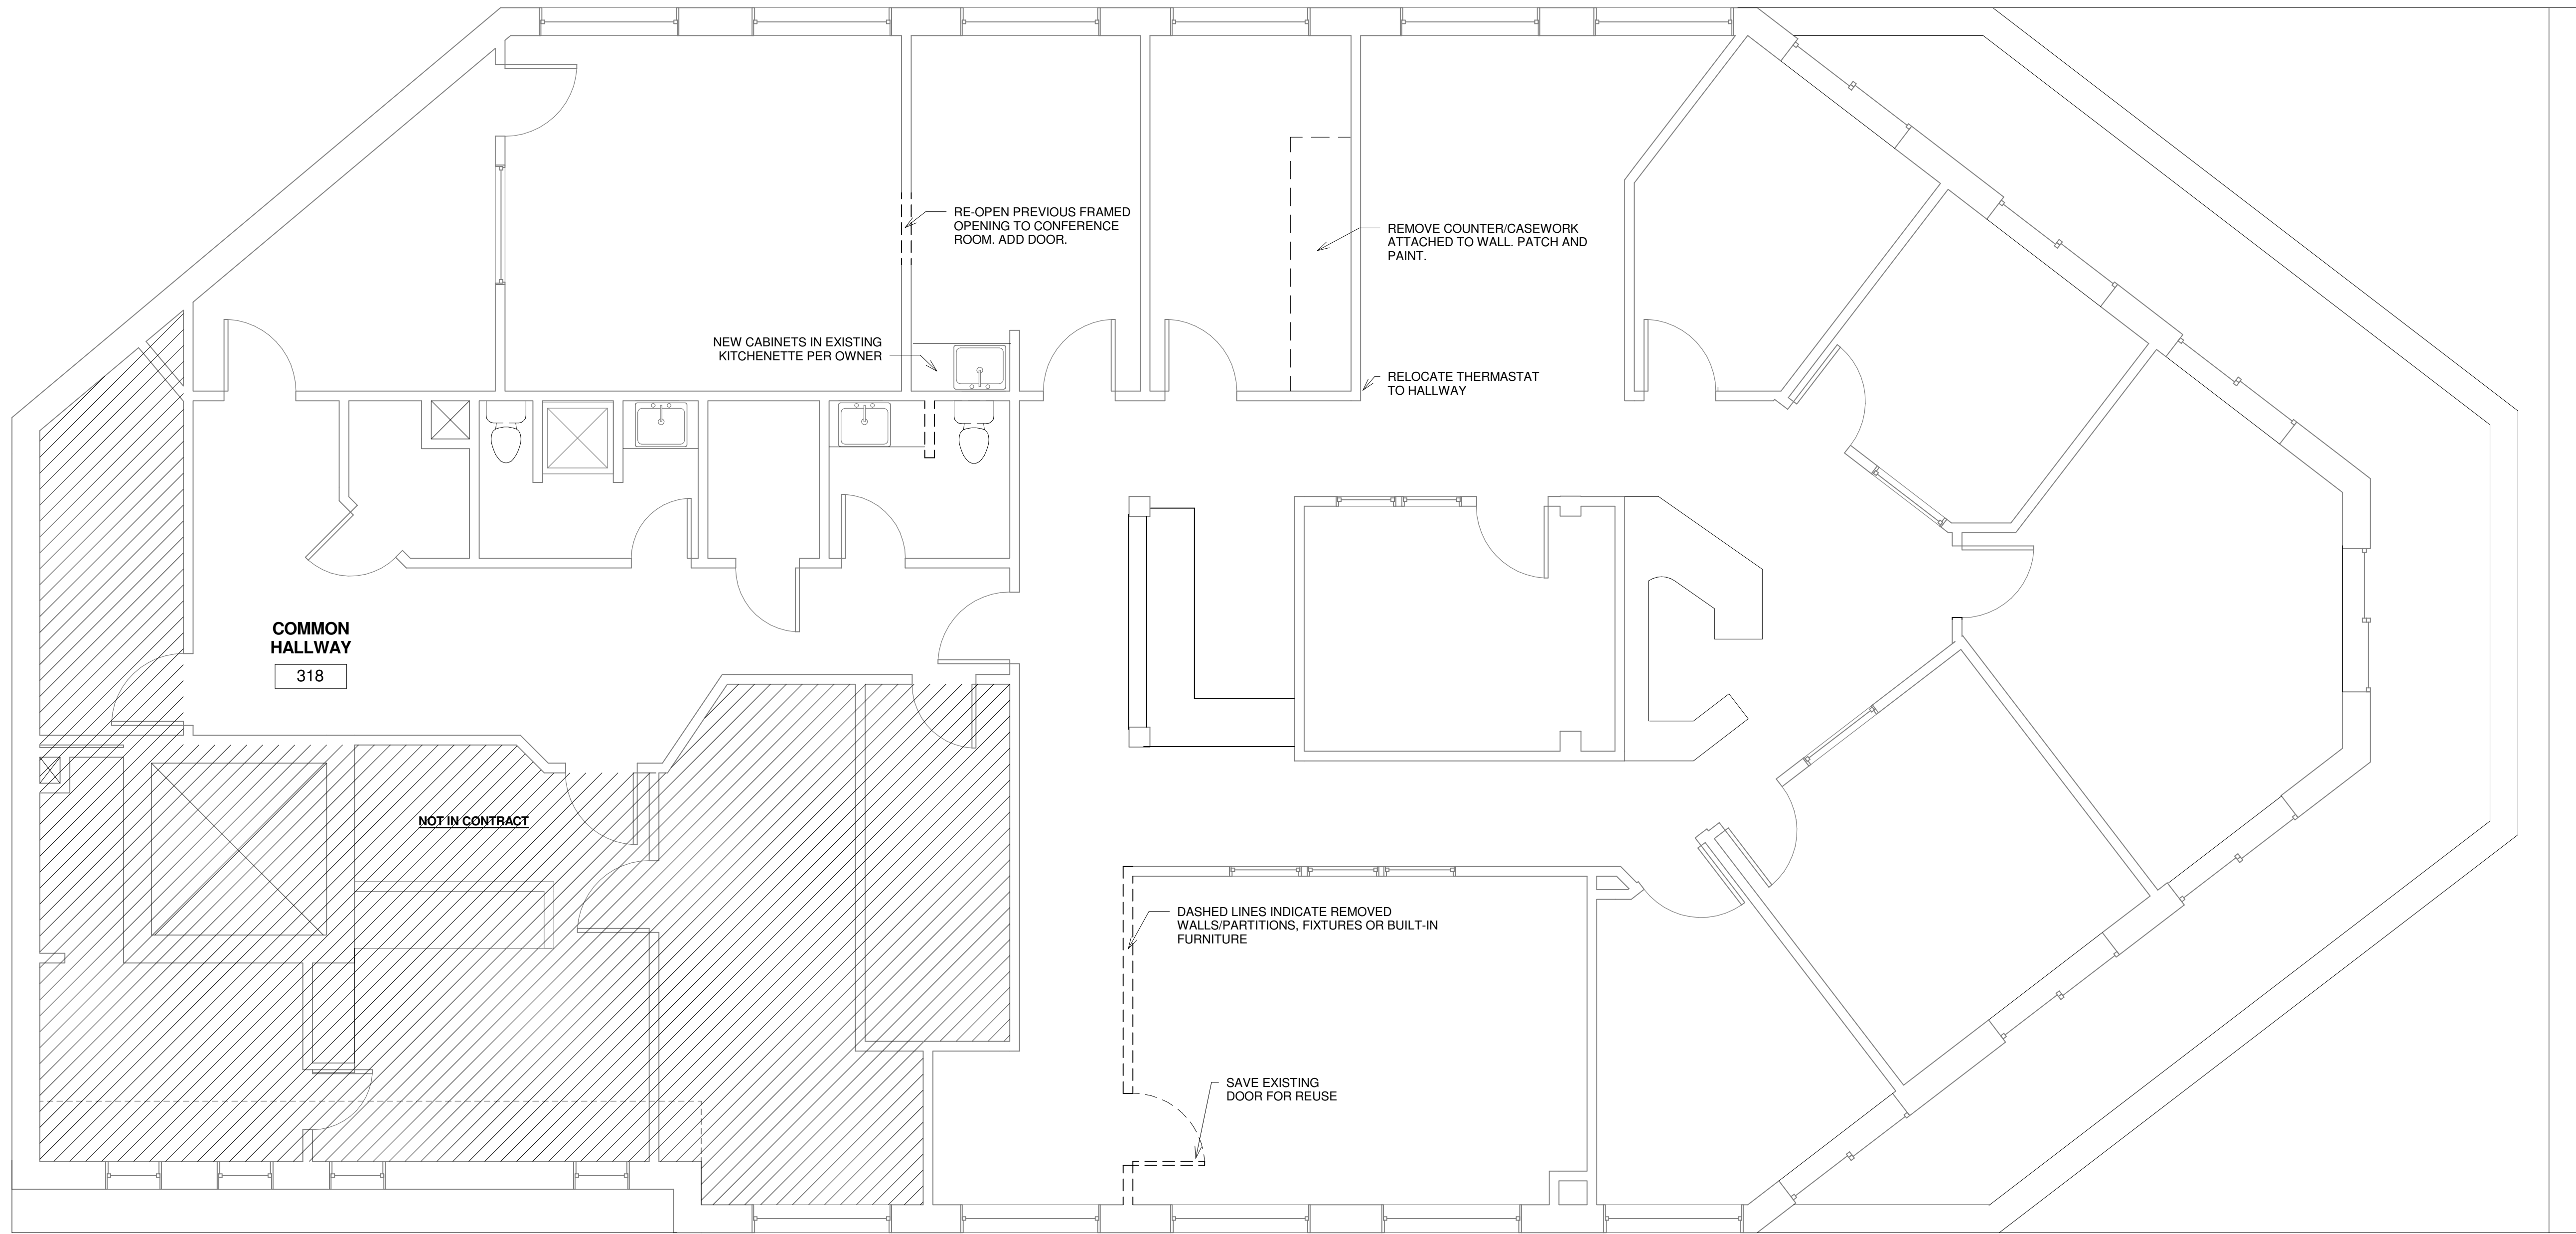


1 EXISTING/DEMO PLAN  
1/4" = 1'-0"

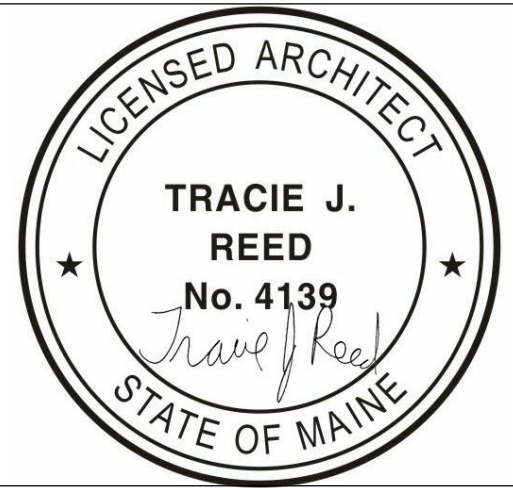

- DEMOLITION SCOPE NOTES**
1. REMOVE ACT GRID AND TILES AS NECESSARY FOR DEMOLITION. SHOWN. REINSTALL/PATCH ACT AS REQUIRED TO SUPPORT NEW ROOMS.
  2. INSTALL ADA-COMPLIANT LEVER-STYLE HANDLES ON DOORS TO TENANT SPACE AND THE FLOOR'S TWO EGRESS STAIRCASES. CONTRACTOR TO COORDINATE LOCKSETS WITH TENANT.
  3. REMOVE ALL CARPET AND TILE (BATHROOMS) WITHIN SCOPE. PROVIDE ADA-COMPLIANT FLOORING TRANSITIONS AS NECESSARY, TYP.

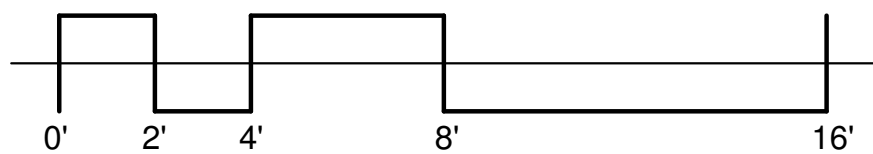

**ELITE AIRWAYS TENANT FITOUT**  
**TENANT FITOUT**  
**50 PORTLAND PIER | THIRD FLOOR**  
ATLANTIC NATIONAL TRUST, LLC



**DEXTROUS  
CREATIVE**

PORTLAND, ME 04102  
TRACIE REED, ARCHITECT  
NCARB, AIA, LEED AP BD+C  
traciereed@dextrouscreative.com  
207.409.0459 (cell)

**JIM HANLEY | BUILDING REPRESENTATIVE**  
ATLANTIC NATIONAL TRUST, LLC  
Jhanley@atlanticnationaltrust.com  
207.553.2000 x 208 (O)  
207.329.0298 (C)

**KARA KITCHEN | LEASEHOLD  
REPRESENTATIVE**  
ELITE AIRWAYS  
kara@eliteairways.net  
207.842.6400 (O)

No.	Description	Date
01	REDUCED SCOPE	05.14.15

**EXISTING/DEMO  
PLAN**

Project number	15-06
Date	05.14.15
Drawn by	Author
Checked by	Checker

**A-1.1**

Scale 1/4" = 1'-0"