

COMMERCIAL


188
130
4
173
6
7
9
11
12
13
14
15
16
17
18
19
20
22
24
26

Sidewalk

Curby

Tree Box

Passage Way

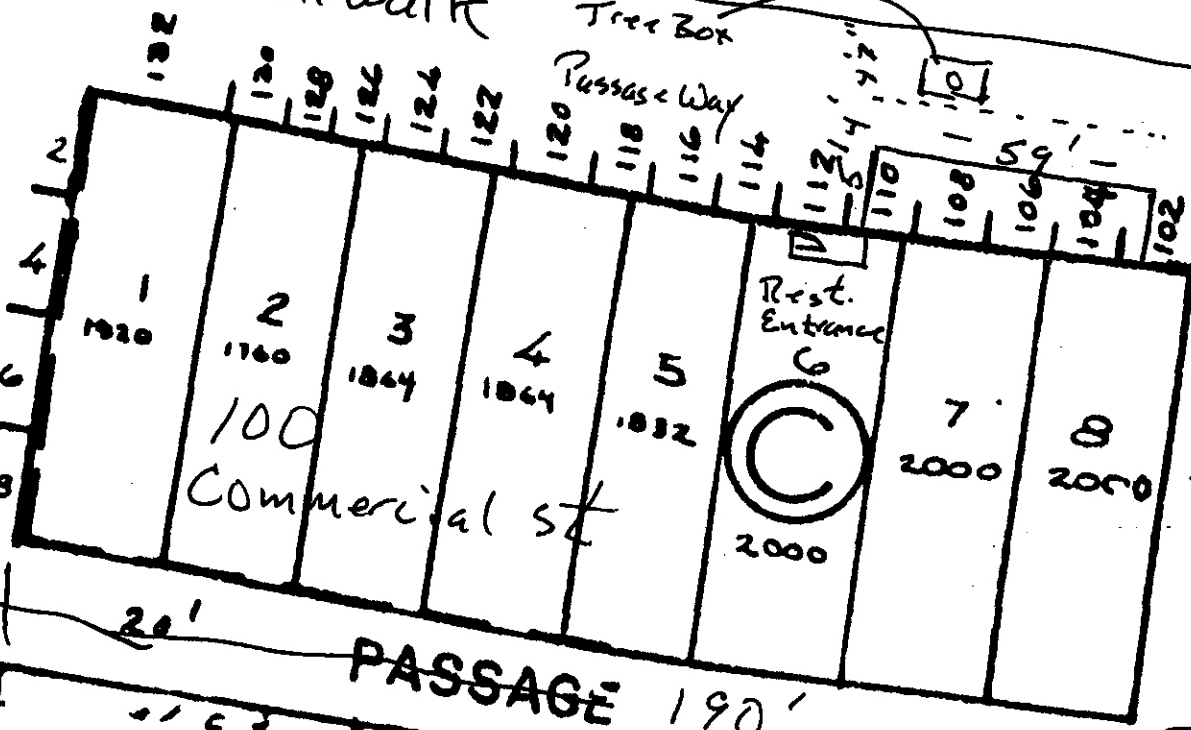

WHARF

9

12016

DOCK

2

7407

CONCRETE

100 Commercial Street

Spread Restaurant Outside Seating

Sidewalk Width: 13'7"

Tree Box Width: 4'7"

Passage Way Width: 4'

Seating Area Width: 5'

Seating Area Length: 59'

Square Footage of Seating: 295 SF

Tables: 2'x2'