

# COMMERCIAL


Table Location  
278  
Tables

Sidewalk

Curby

Tree Box

Passage Way

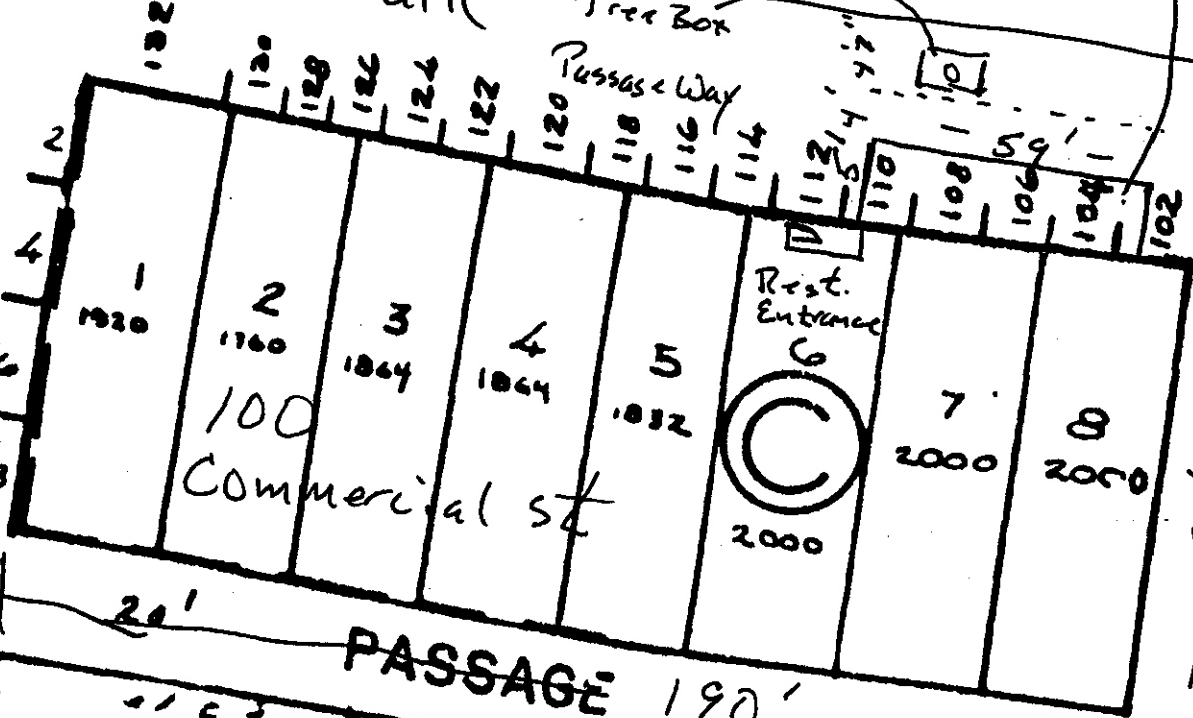

Commercial St

PASSAGE 190'

PASSAGE 80' — Pearl St

WHARF  
9  
12016

DOCK  
2  
7407

126  
136  
4  
173  
5  
7  
9  
11  
13  
14  
15  
16  
17  
18  
19  
20  
22  
24  
26

**100 Commercial Street**

**Spread Restaurant Outside Seating**

**Sidewalk Width: 13'7"**

**Tree Box Width: 4'7"**

**Passage Way Width: 4'**

**Seating Area Width: 5'**

**Seating Area Length: 59'**

**Square Footage of Seating: 295 SF**

**Tables: 2'x2'**