

# COMMERCIAL

outside seating area

5.4'

59'


Pearl St

PASSAGE

80'

Tree Box  
Passage Way

13C  
1  
2  
3  
4  
5  
6  
7  
8  
9  
11  
12  
13  
14  
5  
16  
18  
20  
22  
24  
6

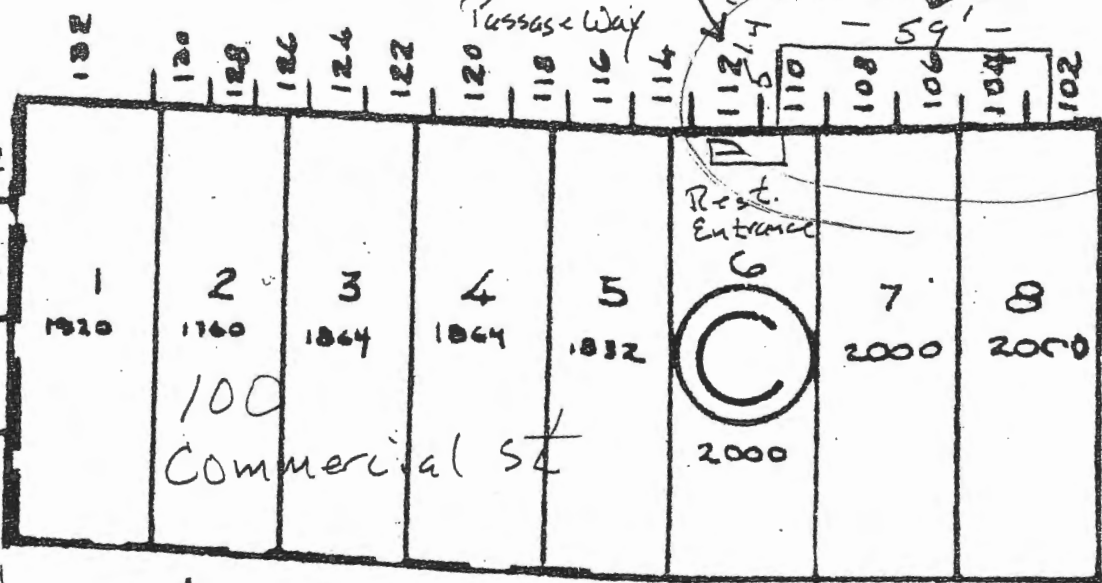

24' PASSAGE 190'

WHARF  
3  
12016

DOCK  
2  
7407

WHARF