


**2ND LEVEL FRAMING PLAN**  
 SCALE 1/4" = 1'-0"  
 NOTES:  
 1. SEE SHEET S-1.0 FOR GENERAL STRUCTURAL NOTES  
 2. ALL BEAMS ARE FLUSH UNO  
 3. ALL HEADERS IN LIGHT GAUGE BEARING WALLS ARE XXXXX UNO

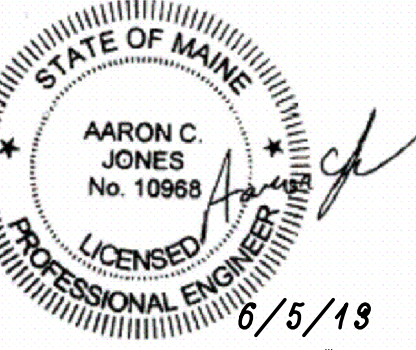


Prepared For:



77 Oak Street  
 Portland, ME, 04101  
 P. 207-774-4044  
 F. 866-793-7435  
 www.structuralintegrity.com

BUILD WITH CONFIDENCE  
 #BTRK-1-2008-04  
 Consultant: SI# 13-0052

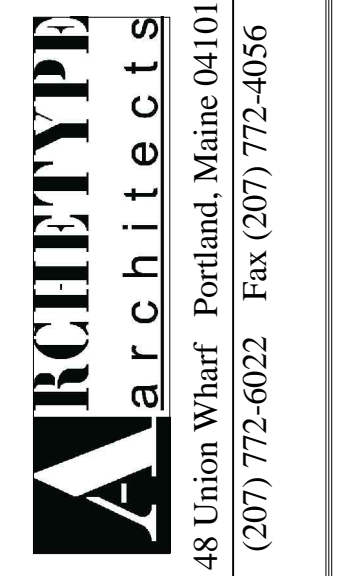

Project: MAINE WHARF OFFICE RENOVATION BUILDING B  
 68 COMMERCIAL ST. PORTLAND, MAINE

Revisions:

Date: 06-05-13  
 Scale: 1/4" = 1'-0"

2nd FLOOR FRAMING PLAN

S1.2