


2 | ELEVATOR PLAN
SCALE: 1/2"=1'-0"

1 | ELEVATOR SECTION
SCALE: 1/2"=1'-0"

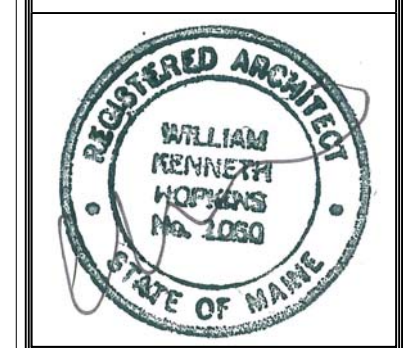

Prepared For:
MAINE WHARF LLC
72 COMMERCIAL STREET
PORTLAND, ME 04101

Consulting Engineer:
ARCHETYPE architects
48 Union Wharf Portland, Maine 04101
(207) 772-6022 Fax (207) 772-4056

Project:
MAINE WHARF
68 COMMERCIAL STREET
PORTLAND, MAINE

Revisions:	PHASE 2 PERMIT AND CONST.
	12/04/13

Date: 04 Dec 2013
Scale: AS INDICATED
ELEVATOR DETAILS

A4.02