



SECTION 1
 1/2"=1'-0" S2.01
 COORDINATE ALL ELEVATOR PIT DIMENSIONS
 WITH ELEVATOR SUPPLIER.

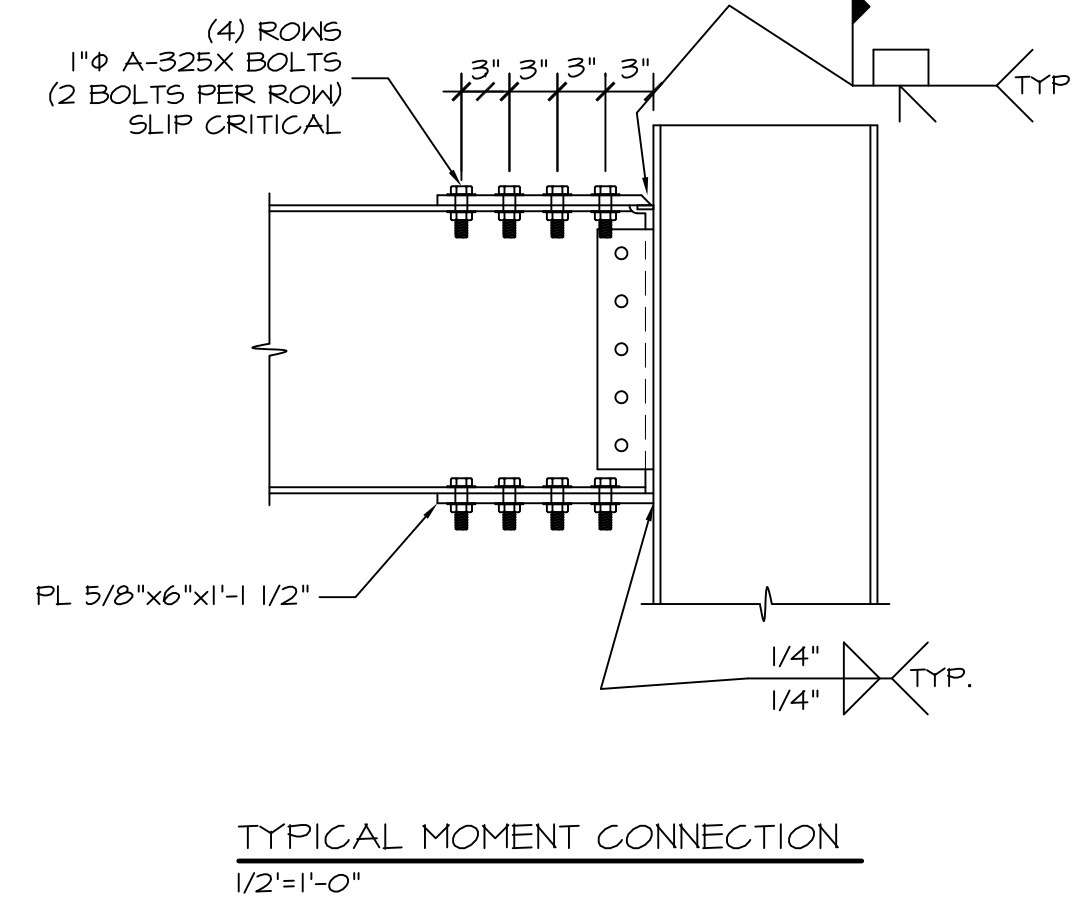

TYPICAL MOMENT CONNECTION
 1/2"=1'-0"

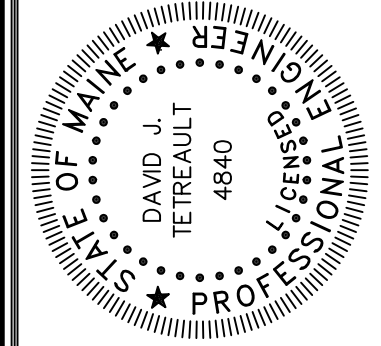

Prepared For:
MAINE WHARF, LLC
 P. O. Box 535
 BUXTON, ME 04093

Consulting Engineer:
STRUCTURAL DESIGN CONSULTING
 22 Odumet Drive
 Old Orchard Beach, ME 04064-4121
 Tel: 207.934.8038
 Fax: 207.934.8039

Architect:
ARCHETYPE architects
 48 Union Wharf, Portland, Maine 04101
 (207) 772-6022 Fax (207) 772-4056

Project:
MAINE WHARF BUILDING 1
 68 Commercial Street
 Portland, ME

Revisions:	Phase 2 Permit & Const.	12/04/13

Date: 04 Dec 2013
 Scale: As Noted
STRUCTURAL SECTIONS AND DETAILS

S4.02