

Prepared For:
MAINE WHARF LLC
72 COMMERCIAL STREET
PORTLAND, ME 04101

Consulting Engineer:

Architect:
ARCHETYPE architects
48 Union Wharf Portland, Maine 04101
(207) 772-6022 Fax (207) 772-4056

Project:
MAINE WHARF
68 COMMERCIAL STREET
PORTLAND, MAINE


Revisions:
PHASE 3 PERMIT AND CONST.
12/13/13

Scale:
AS INDICATED


Date:
13 Dec 2013

PHASE 3 SECTIONS

A3.01

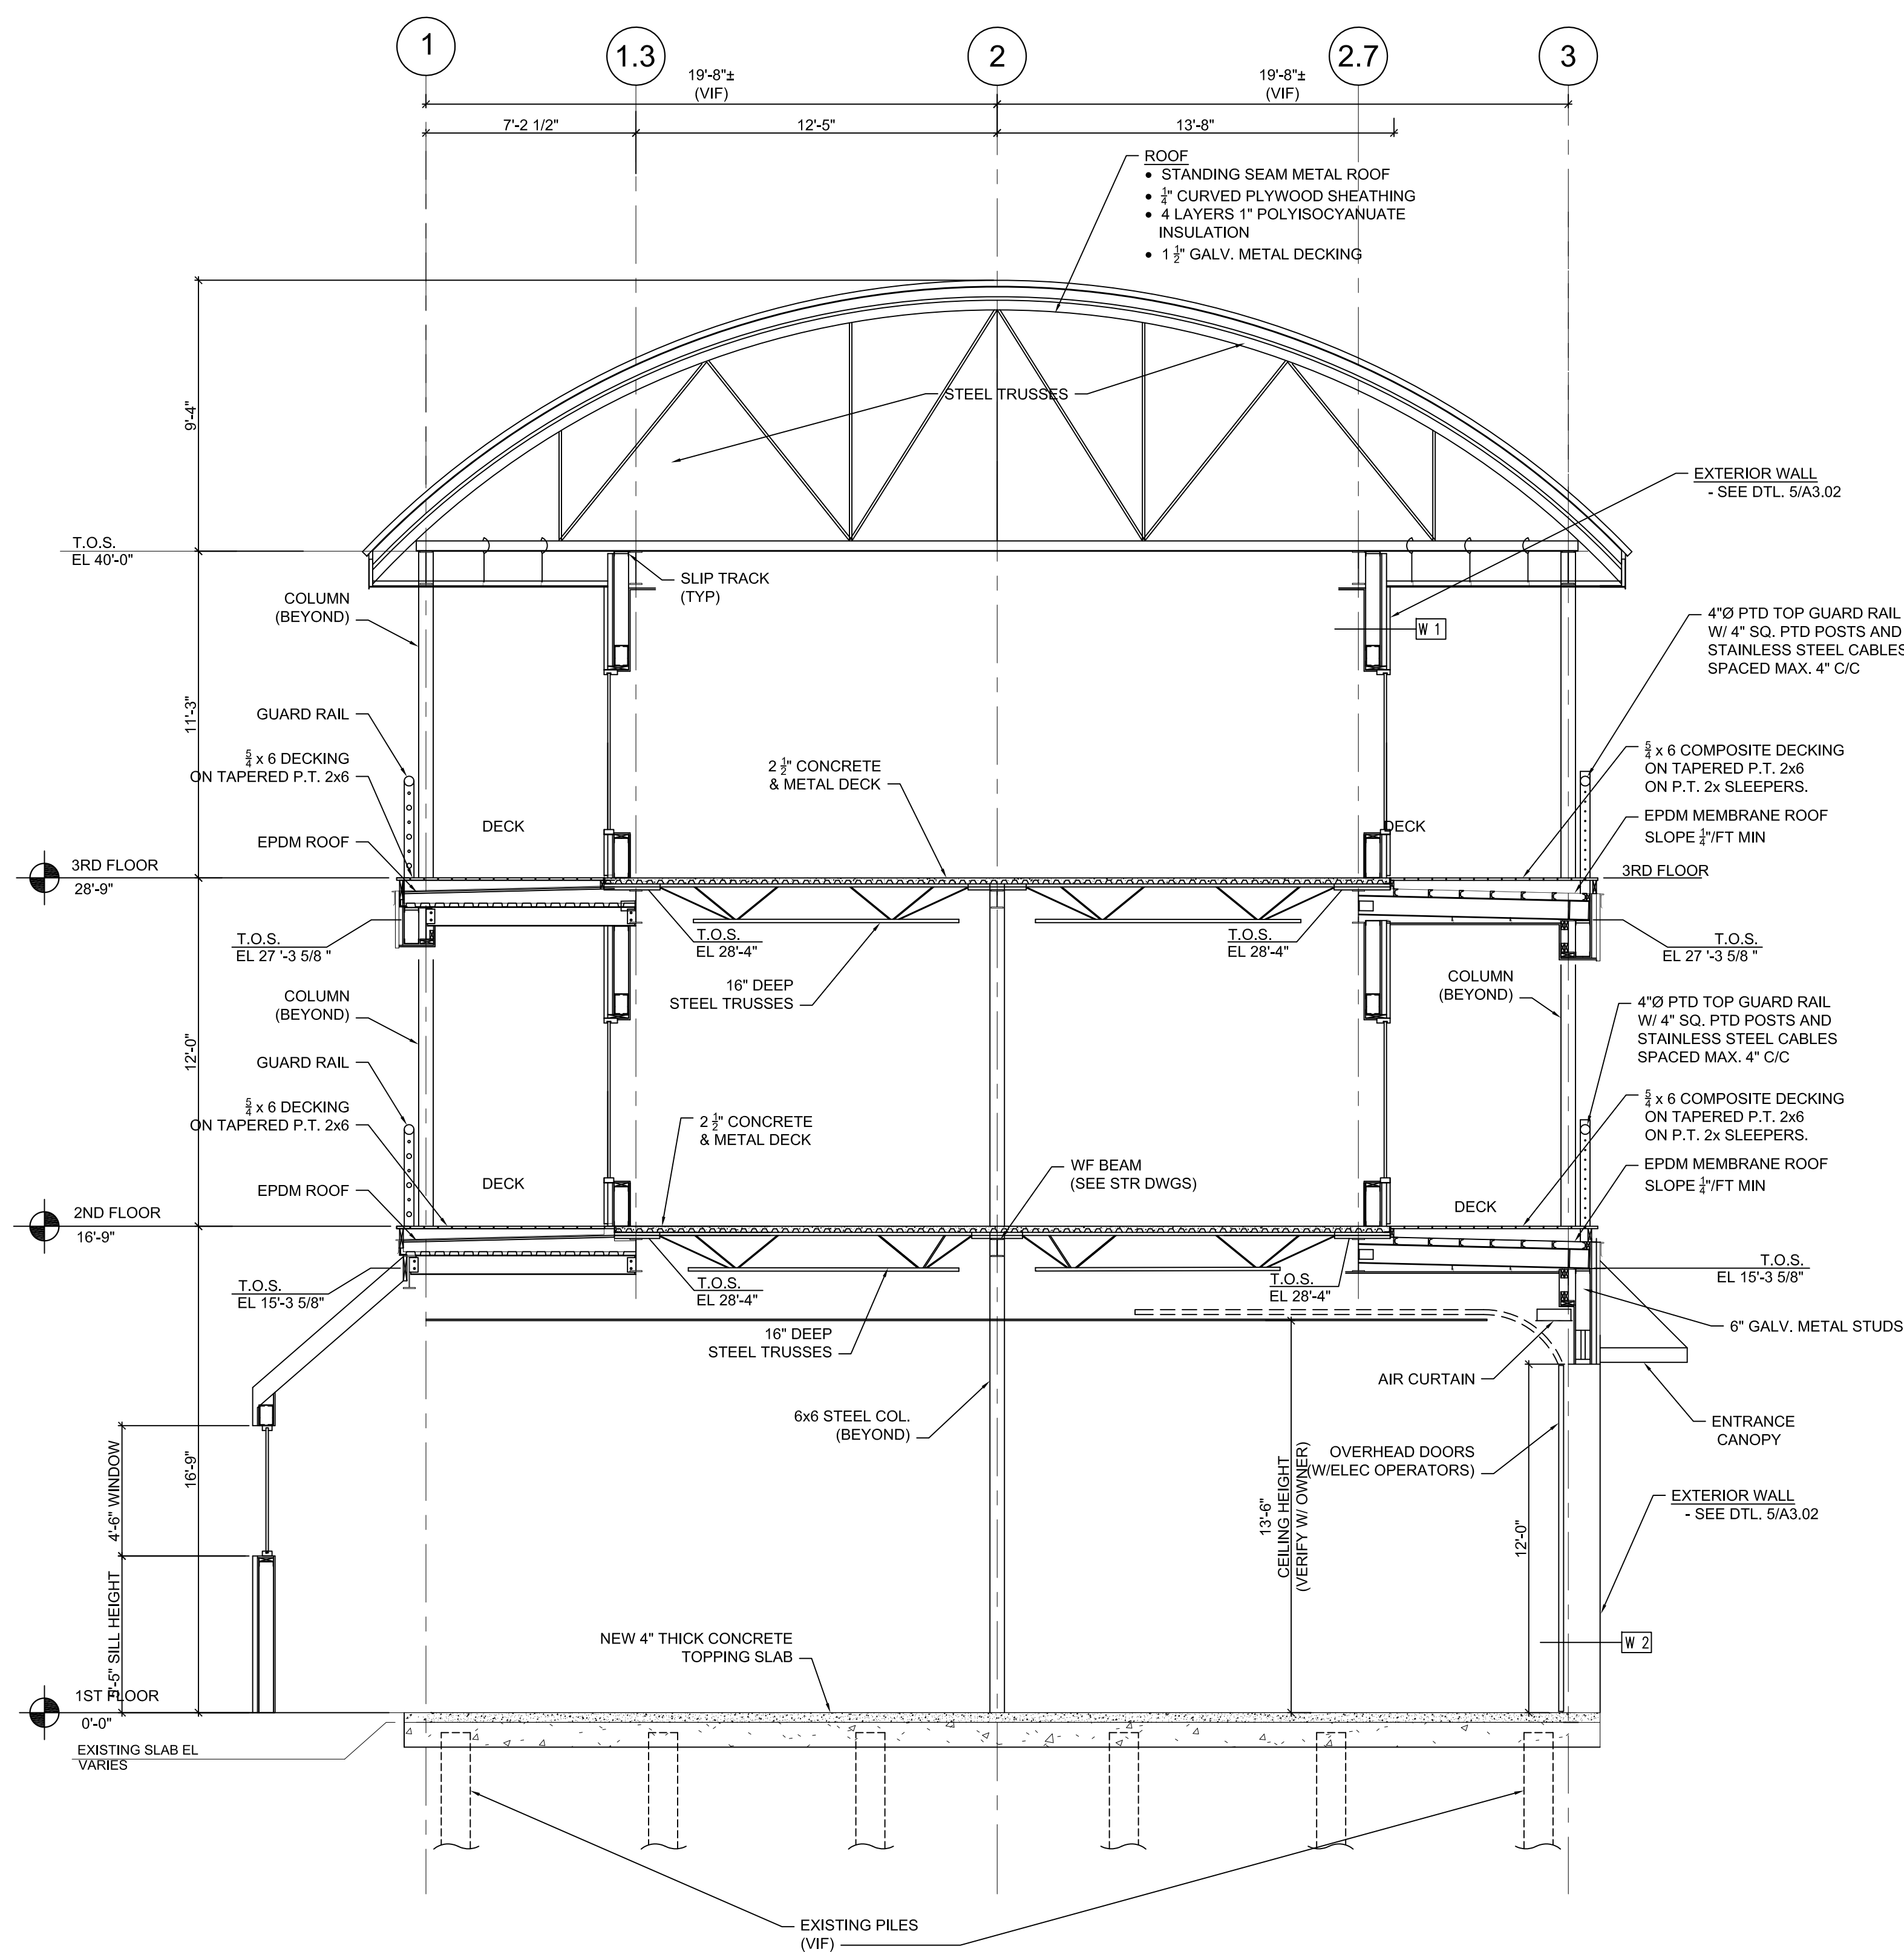

1 BUILDING SECTION
1/4" = 1'-0"
5' 4' 3' 2' 1' 0 5' 10'

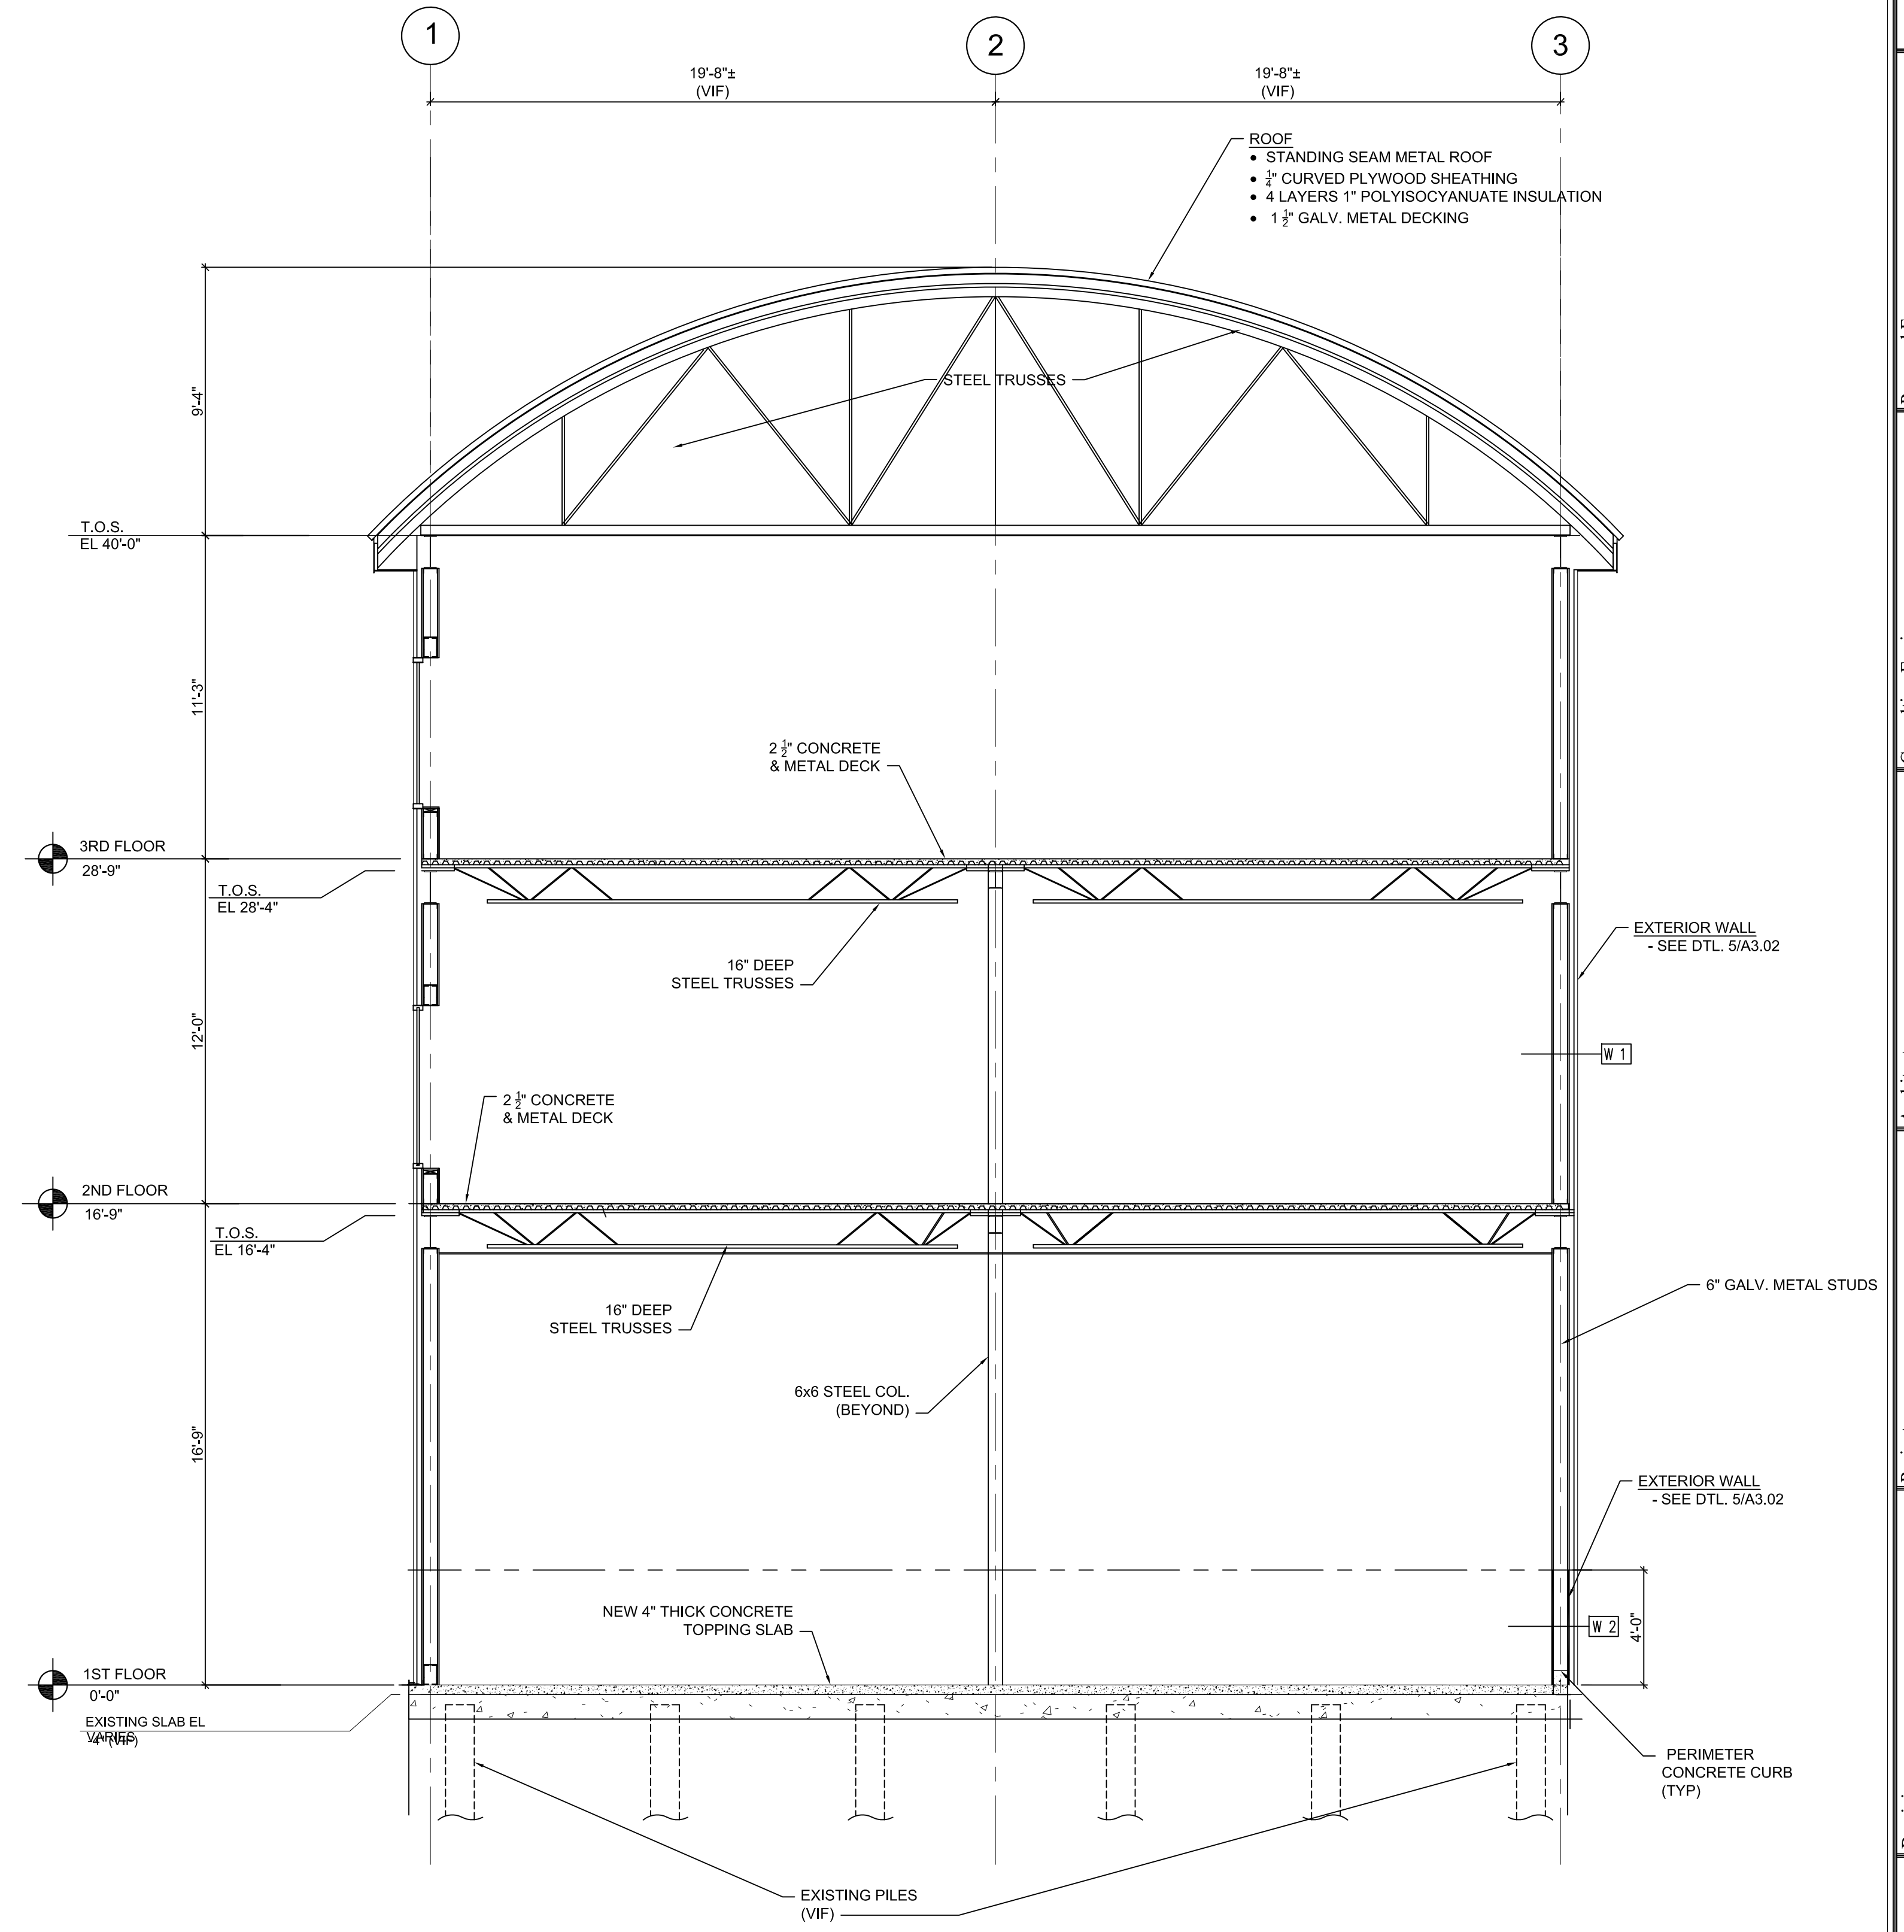

2 BUILDING SECTION
1/4" = 1'-0"
5' 4' 3' 2' 1' 0 5' 10'