




SECOND FLOOR FRAMING PLAN
1/4"=1'-0"

TOP OF STEEL ELEV = 16'-4" UNLESS NOTED (4X)

FLOOR SLAB IS GALVANIZED, 22 GAGE, O.6C CSV CONFORM STEEL DECK BY VULCRAFT WITH 2" CONCRETE TOPPING (TOTAL THICKNESS = 2 1/2") WITH 6x6-W1.4xW1.4 W/F LOCATED 1" FROM THE TOP SURFACE.


● INDICATES MOMENT CONNECTION.

⊕ ⊕ INDICATES EXTERIOR DECK.

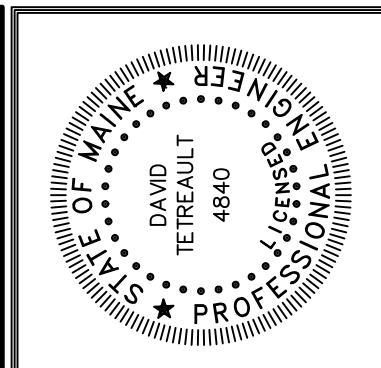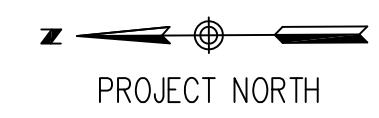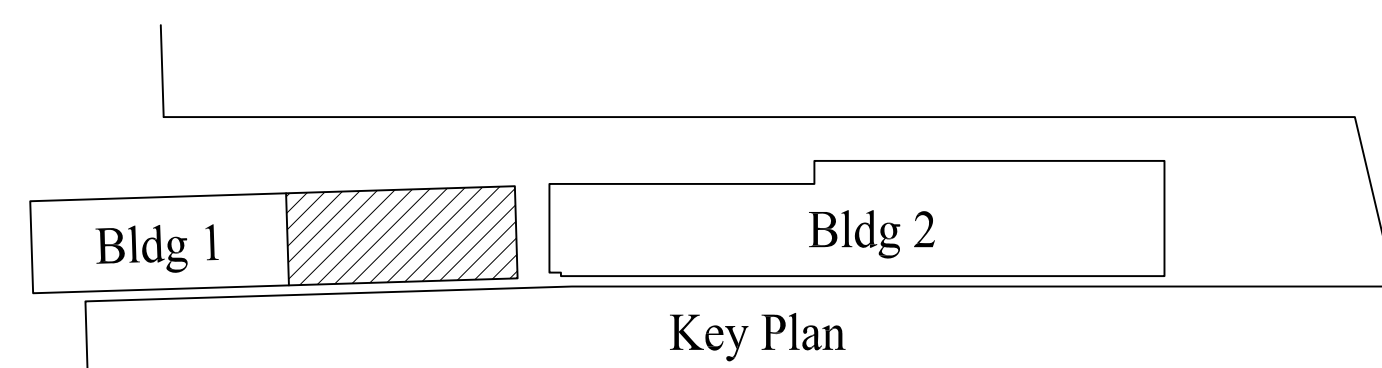

Prepared For:
MAINE WHARF, LLC
P.O. Box 535
BUXTON, ME 04093

22 Oceanport Drive
Old Orchard Beach, ME
04064-4121
Tel: 207.934.8038
Fax: 207.934.8039

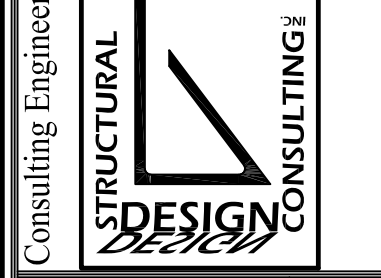

Architect:
ARCHETYPE Architects
48 Union Wharf Portland, Maine 04101
(207) 772-6022 Fax (207) 772-4056

Project:
Maine Wharf Building 1 Section C
68 Commercial Street
Portland, ME

Revisions:	Phase 3 Permit & Const.	12/12/13

Date: 12 Dec 2013
Scale: 1/4"=1'-0"
SECOND FLOOR FRAMING PLAN

S3.02