
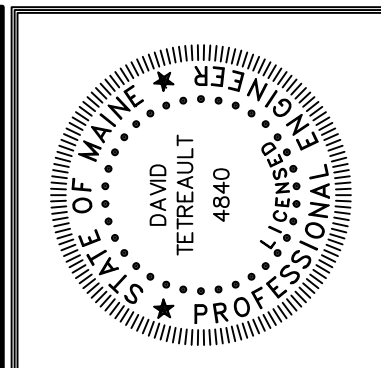


ROOF FRAMING PLAN
1/4"=1'-0"

TOP OF STEEL ELEV = 40'-0" UNLESS NOTED (±X').
 ROOF DECK IS 18 GAGE, 30 PAINTED METAL DECK
 SPANNING PERPENDICULAR TO BOWSTRING TRUSSES.
 ● INDICATES MOMENT CONNECTION.

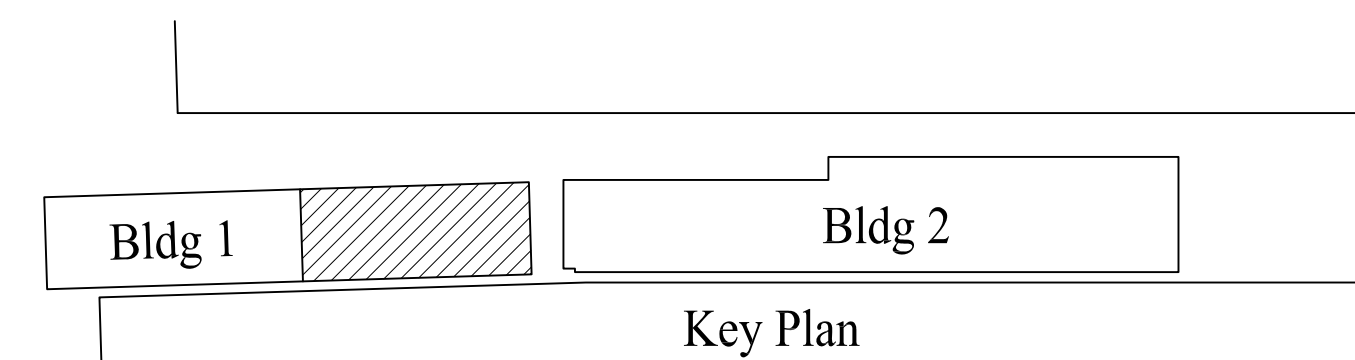

Prepared For:
MAINE WHARF, LLC
 P.O. Box 535
 BUXTON, ME 04093

Consulting Engineer:
STRUCTURAL DESIGN CONSULTING
 22 Osborn Drive
 Old Orchard Beach, ME 04064-4121
 Tel: 207.934.8038
 Fax: 207.934.8039

Architect:
ARCHETYPE architects
 48 Union Wharf Portland, Maine 04101
 (207) 772-6022 Fax (207) 772-4056

Project:
Maine Wharf Building 1 Section C
 68 Commercial Street
 Portland, ME

| Revisions: | Phase 3 Permit & Const. | 12/12/13 |
|------------|-------------------------|----------|
| | | |
| | | |
| | | |

Date: 12 Dec 2013
 Scale: 1/4"=1'-0"
ROOF FRAMING PLAN

S3.04