




1 ENLARGED RESTROOM PLAN
1/2"=1'-0"

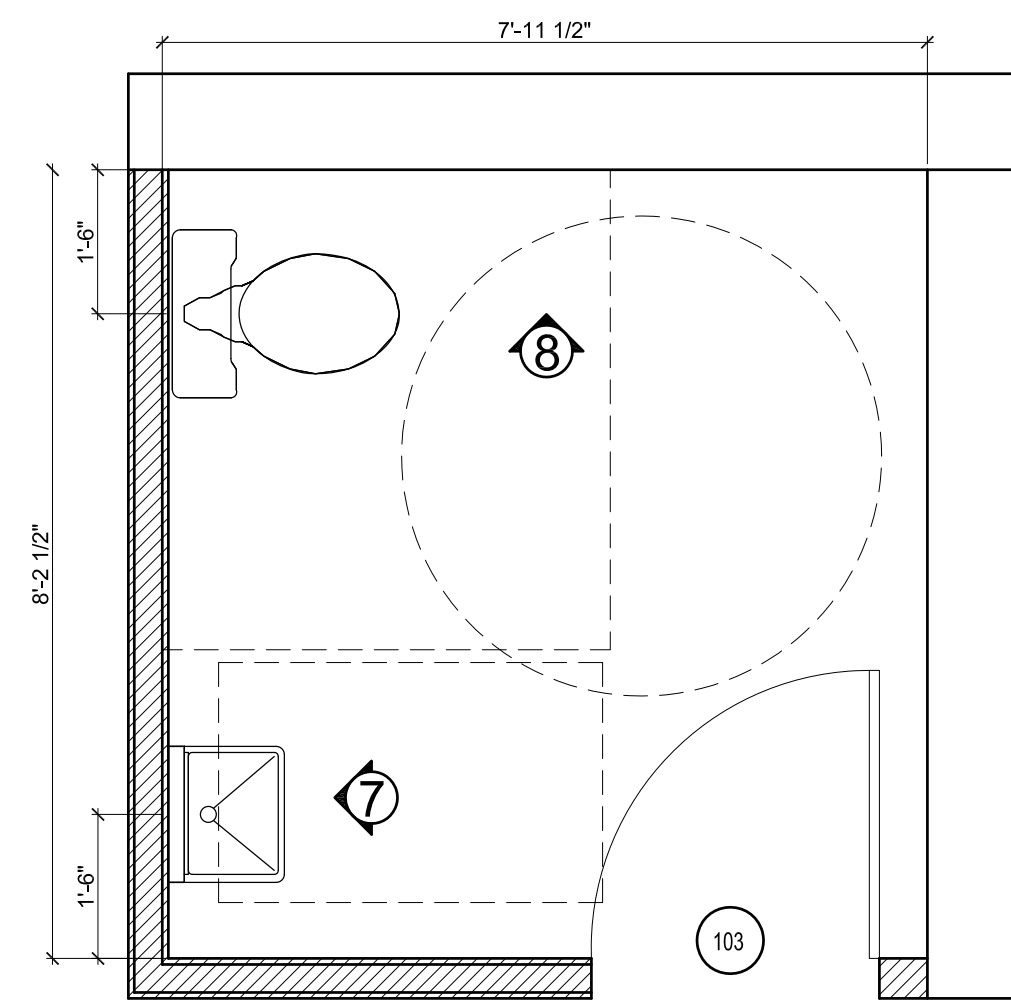


6 ENLARGED EMPLOYEE RESTROOM PLAN
1/2"=1'-0"

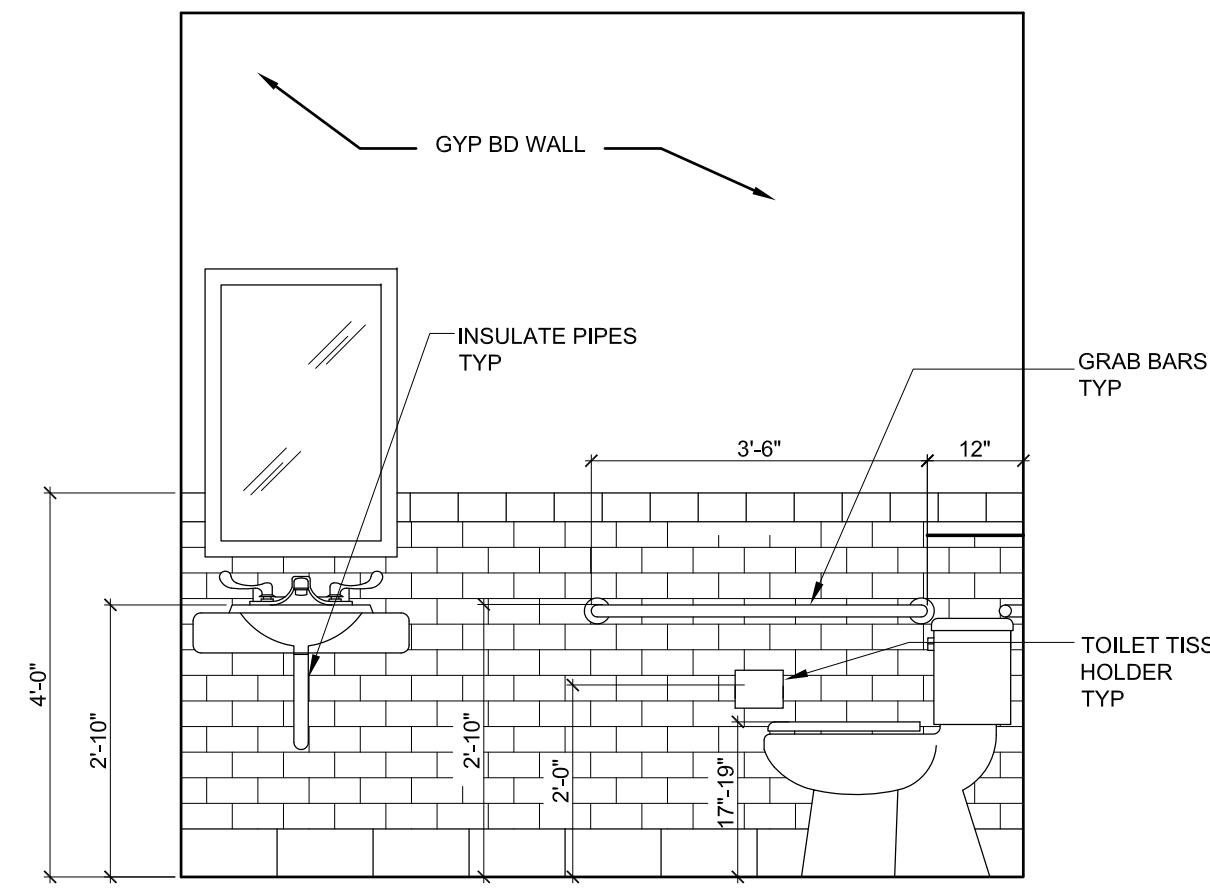


2 INTERIOR ELEVATION AT MEN'S RESTROOM
1/2"=1'-0"

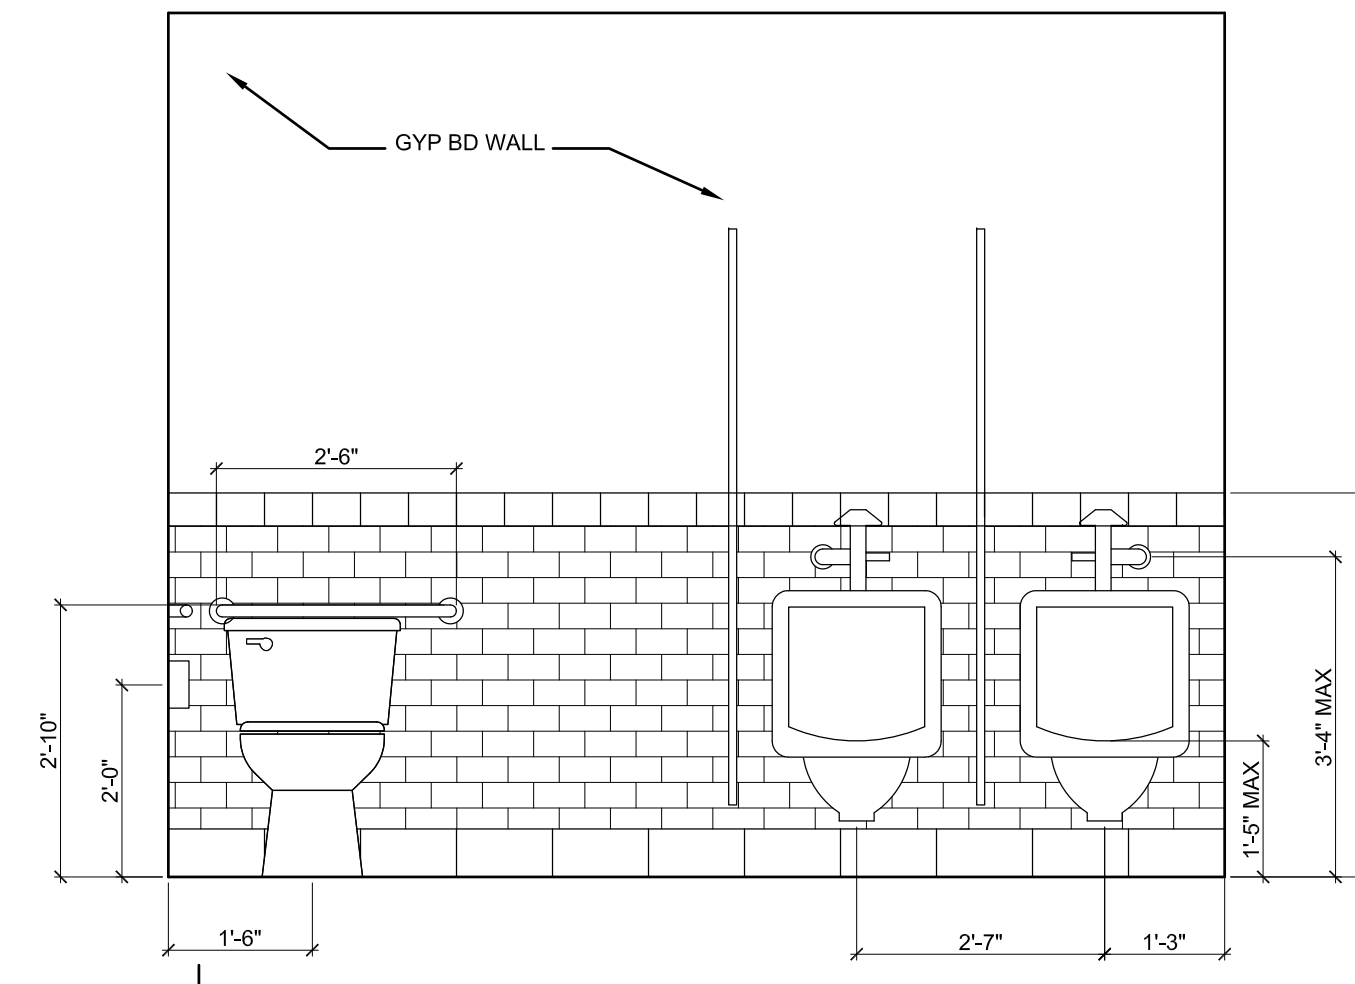


3 INTERIOR ELEVATION AT MEN'S RESTROOM
1/2"=1'-0"

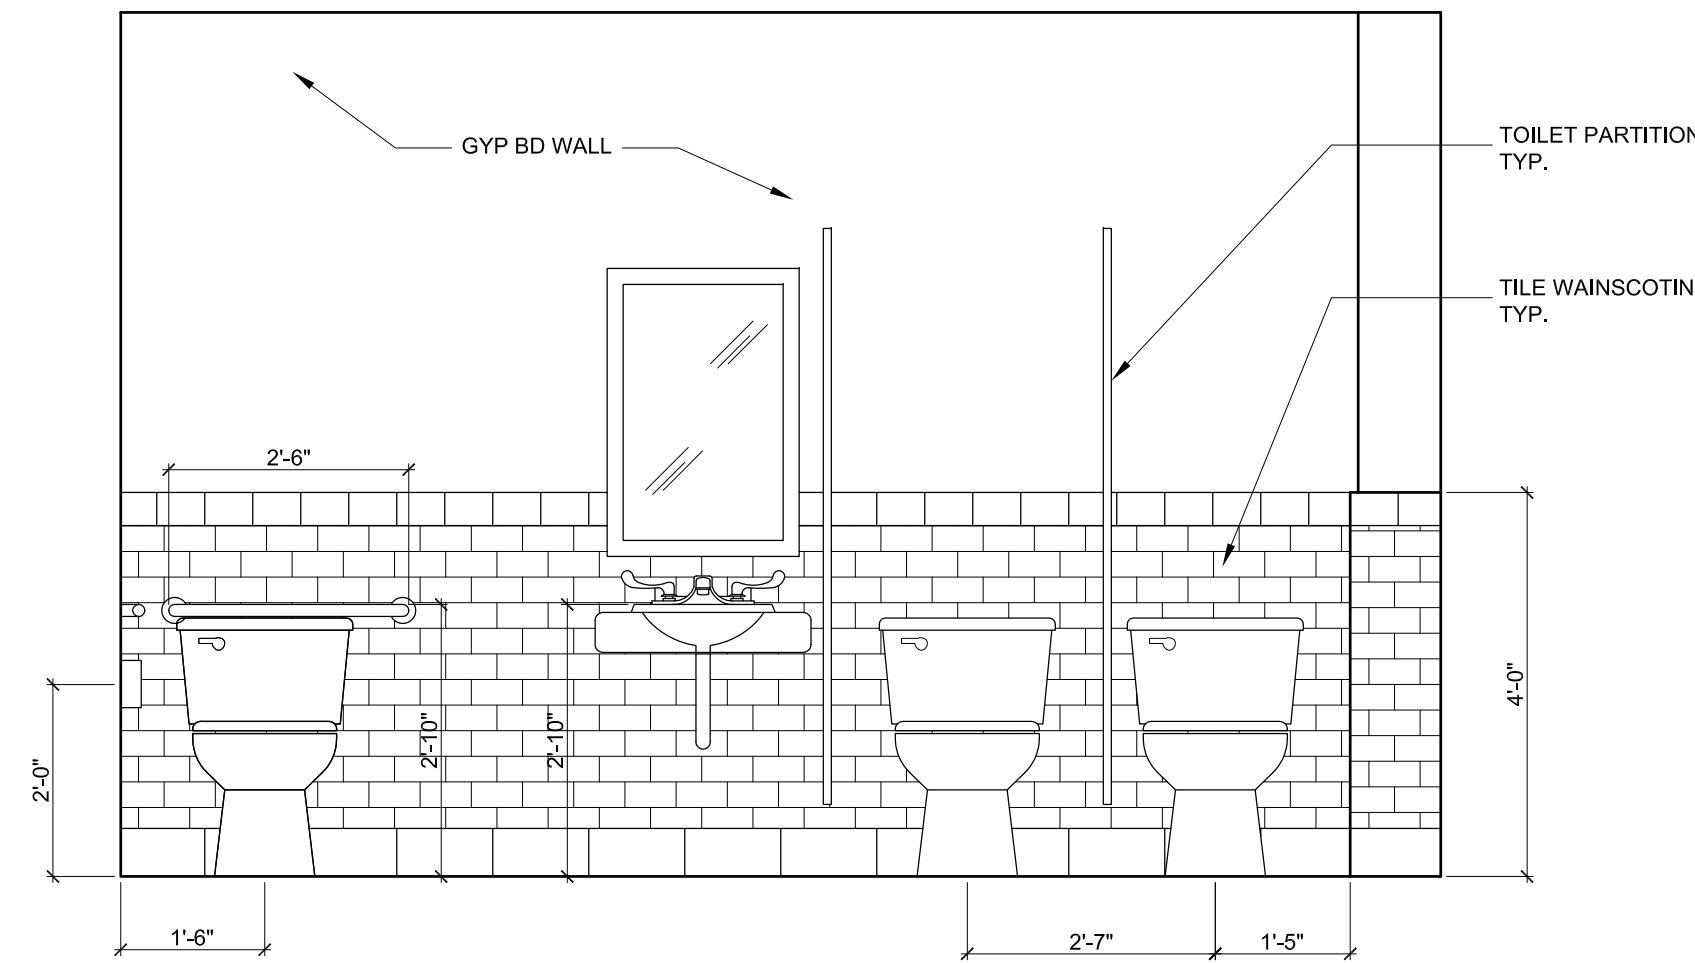


4 INTERIOR ELEVATION AT WOMEN'S RESTROOM
1/2"=1'-0"

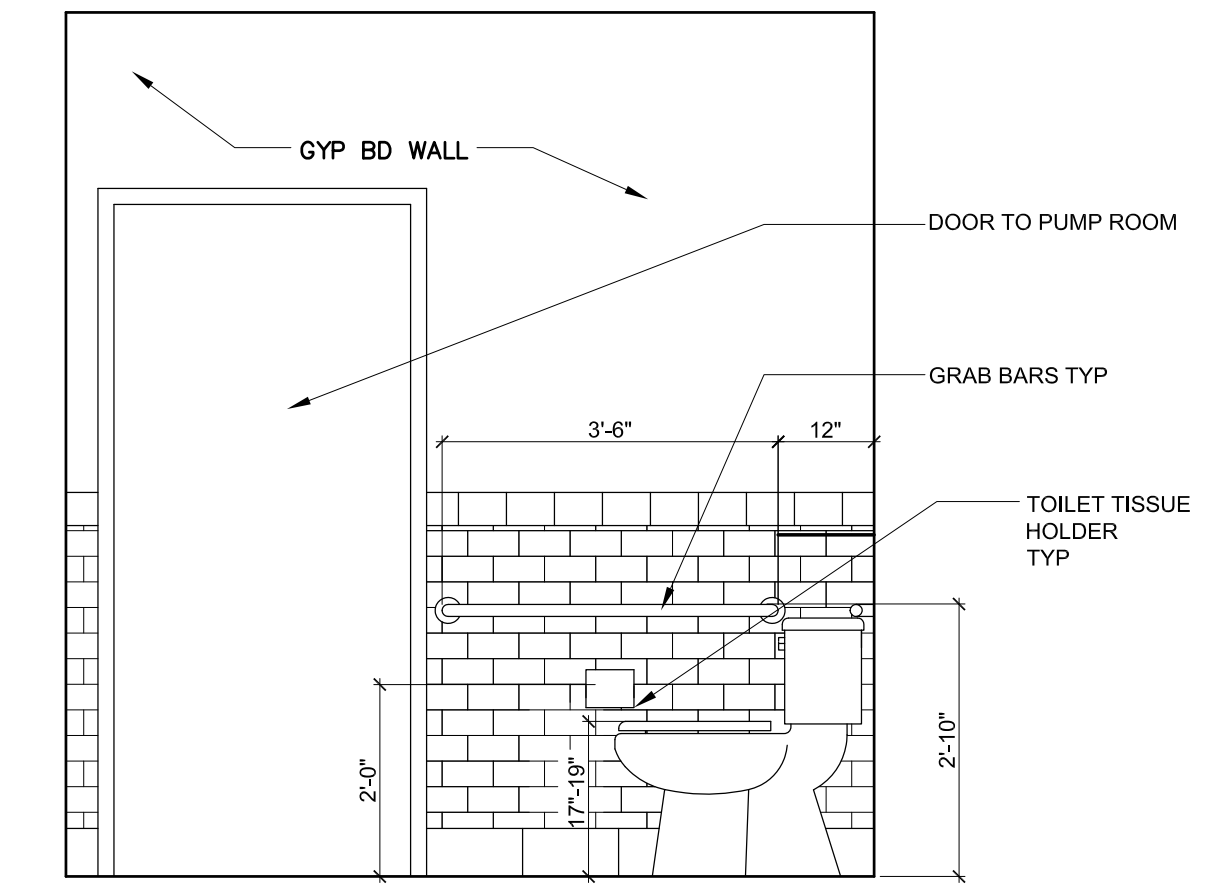


5 INTERIOR ELEVATION AT MEN'S RESTROOM
1/2"=1'-0"

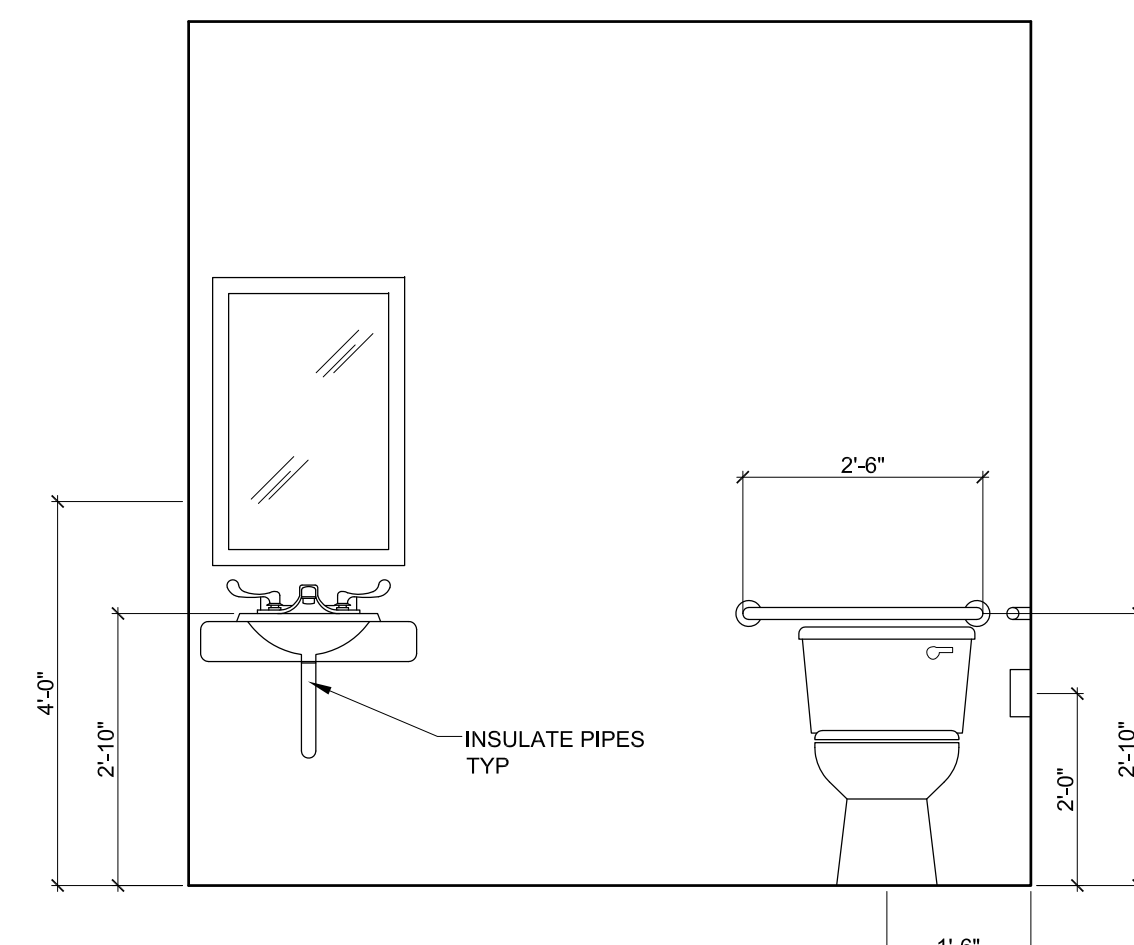

7 INTERIOR ELEVATION AT EMPLOYEE REST.
1/2"=1'-0"

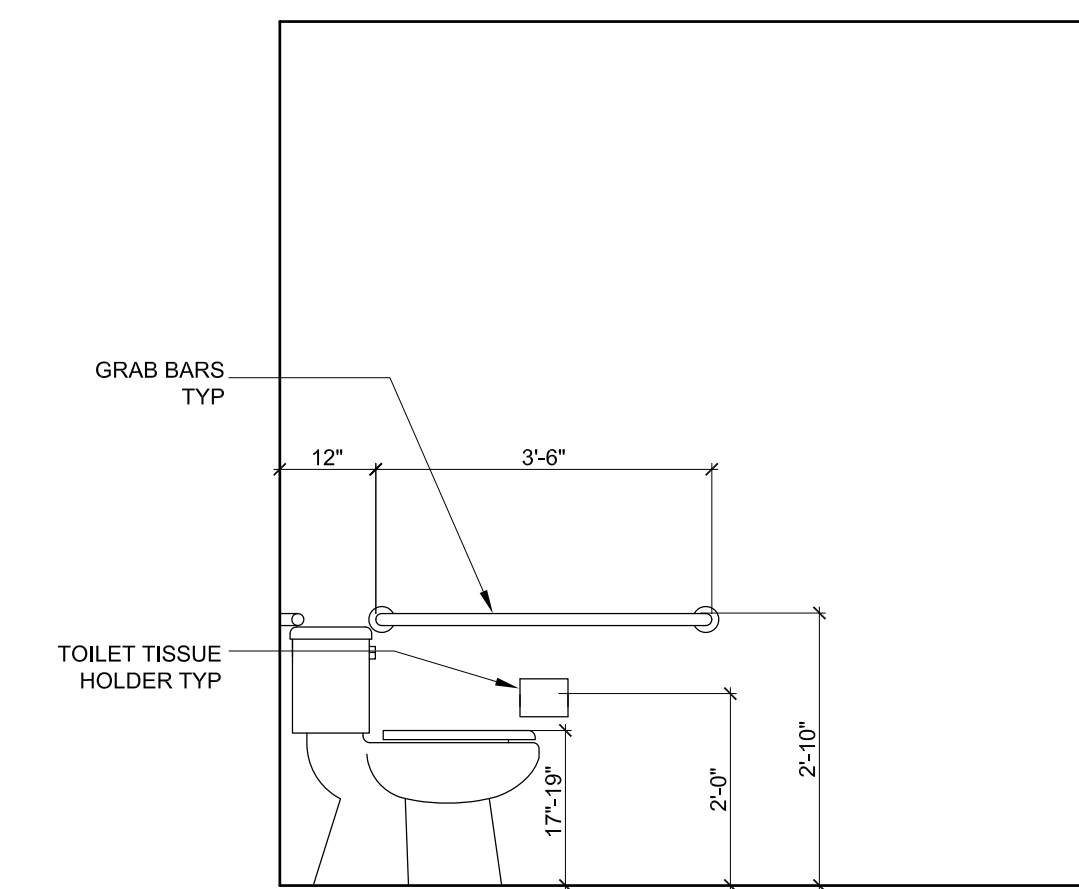

8 INTERIOR ELEVATION AT EMPLOYEE REST.
1/2"=1'-0"

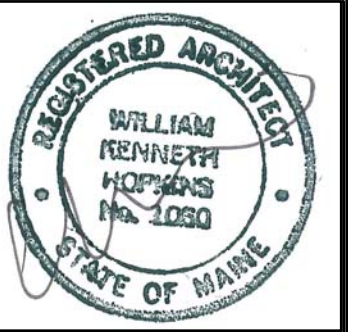

Prepared For:
NAUSETT ASSOCIATES
72 COMMERCIAL STREET
PORTLAND, ME 04101

Consulting Engineer:

Architect:
ARCHETYPE architects
48 Union Wharf Portland, Maine 04101
(207) 772-6022 Fax (207) 772-4056

Project:
MAINE WHARF RESTAURANT
68 COMMERCIAL STREET
PORTLAND, MAINE

Revisions:

Date: April 9, 2014
Scale: As Noted
ENLARGED BATHROOM PLAN & INTERIOR ELEV.

A2.01