


**EQUIPMENT SCHEDULE**

MK.	QTY	DESCRIPTION
1	1	ICE MAKER, FLAKER
2	2	ICE STORAGE BIN
3	1	ICE CUBER
4	1	WALK-IN FISH COOLER
5	1	EVAPORATOR COIL, COOLER
6	1	COMPRESSOR, COOLER
7	2	SHELVING UNIT
8	3	DUNNAGE RACK
9	1	SHELVING UNIT
10	2	UTILITY CART
11	1	SINK, 1-COMPARTMENT
12	1	WORK TABLE, POLY TOP
13	3	HOSE REEL
14	4	HAND SINK
15	-	- SPARE NUMBER -
16	1	FLOOR TROUGH
17	1	WALK-IN MEAT COOLER
18	1	EVAPORATOR COIL, COOLER
19	1	COMPRESSOR, COOLER
20	1	WALK-IN VEGETABLE COOLER
21	1	EVAPORATOR COIL, COOLER
22	1	COMPRESSOR, COOLER
23	1	WALK-IN FISH COOLER
24	1	EVAPORATOR COIL, COOLER
25	1	COMPRESSOR, COOLER
26	23	SHELVING UNIT
27	-	- SPARE NUMBER -
28	-	- SPARE NUMBER -
29	-	- SPARE NUMBER -
30	20	SHELVING UNIT
31	1	FREEZER, 2-SECTION
32	1	BLAST CHILLER/SHOCK FREEZER
33	1	BATCH ICE CREAM FREEZER
34	1	WORK TABLE W/SINK
35	2	WALL SHELF
36	1	REFRIGERATOR, 2-SECTION
37	1	MIXER STAND
38	1	MIXER, 20-QUART
39	1	WORK TABLE, WOOD TOP
40	3	INGREDIENT BIN
41	1	ICE CREAM DIPPING CABINET
42	-	- SPARE NUMBER -
43	-	- SPARE NUMBER -
44	-	- SPARE NUMBER -
45	1	EXHAUST HOOD
46	1	OVEN, DECK
47	2	COMBI-OVEN, DOUBLE
48	-	- SPARE NUMBER -
49	5	RANGE, 6-BURNER
50	1	OVEN, CONVECTION, GAS
51	-	- SPARE NUMBER -
52	-	- SPARE NUMBER -
53	-	- SPARE NUMBER -
54	1	WORK TABLE W/SINKS
55	1	OVERSHELF, DOUBLE
56	1	WORK TABLE
57	3	REFRIGERATOR, UNDERCOUNTER
58	-	- SPARE NUMBER -
59	1	BREADING CABINET
60	1	FRYER BATTERY W/BUILT-IN FILTER
61	1	EXHAUST HOOD
62	1	EXHAUST HOOD
63	2	TILTING SKILLET, 30-GALLON
64	-	- SPARE NUMBER -
65	-	- SPARE NUMBER -
66	2	SINK, 1-COMPARTMENT, DROP-IN
67	1	EXHAUST HOOD
68	1	ARGENTINE GRILL
69	2	UPRIGHT BROILER
70	-	- SPARE NUMBER -
71	-	- SPARE NUMBER -
72	1	DISHTABLE, SOILED
73	1	DISPOSER
74	-	- SPARE NUMBER -
75	1	DISHWASHER, CONVEYOR-TYPE
76	1	DISHTABLE, CLEAN
77	1	SINK, 3-COMPARTMENT
78	-	- SPARE NUMBER -
79	1	SHEET PAN RACK
80	1	MOP SINK
81	-	- SPARE NUMBER -
82	-	- SPARE NUMBER -
83	-	- SPARE NUMBER -
84	-	- SPARE NUMBER -
85	2	UNDERBAR, HAND SINK
86	2	UNDERBAR, ICE BIN
87	2	UNDERBAR, SPEED RAIL
88	2	UNDERBAR, DRY WASTE CHUTE
89	2	UNDERBAR, BLENDER STATION
90	2	UNDERBAR, DRAINBOARD/GLASS RACK
91	2	UNDERBAR, SINK, 3-COMP.
92	1	REFRIGERATED SANDWICH UNIT
93	2	BACK BAR COOLER
94	2	DISHWASHER, UNDERCOUNTER
95	1	BACK BAR COOLER
96	1	COOK TOP COUNTER
97	2	UNDERBAR, SODA GUN HOLDER
98	2	INDUCTION COOK TOP
99	1	SINK, 1-COMPARTMENT, DROP-IN

**NOTES:**

- ELECTRICAL CONTRACTOR TO RUN CONTROL WIRING BETWEEN EVAPORATORS AND REMOTE CONDENSING UNITS FOR WALK-IN COOLER AND FREEZER. CO-ORDINATE WITH KITCHEN EQUIPMENT CONTRACTOR (KEC).
- ELECTRICAL CONTRACTOR TO INSTALL SEAL-OFF FITTINGS ON ALL CONDUIT PENETRATING WALK-IN COOLER AND FREEZER.
- ELECTRICAL CONTRACTOR TO PROVIDE 115 VOLT W/P RECEPTACLE IN FREEZER FOR DRAIN LINE HEAT TAPE. HEAT TAPE FURNISHED AND INSTALLED BY ELECTRICAL CONTRACTOR.
- PLUMBING CONTRACTOR TO INSTALL VACUUM BREAKER, SOLENOID VALVE, AND FLOW CONTROL VALVE (FURNISHED) IN COLD WATER LINE TO DISPOSER.
- KITCHEN EQUIPMENT CONTRACTOR TO PROVIDE GAS REGULATING VALVES FOR ALL GAS OPERATED KITCHEN EQUIPMENT.
- FLOOR DRAIN REQUIRES FLOW RATE OF 5 G.P.M.
- PLUMBING CONTRACTOR TO INSTALL ALL DRAINS AND FAUCETS SUPPLIED BY KITCHEN EQUIPMENT CONTRACTOR.
- PLUMBING CONTRACTOR TO FURNISH AND INSTALL ALL INDIRECT DRAIN INTERPIPING TO FLOOR DRAINS.
- PLUMBING CONTRACTOR TO INSTALL GAS REGULATORS ON ALL GAS EQUIPMENT. REGULATORS BY K.E.C.
- PLUMBING CONTRACTOR TO IGNITE ALL GAS PILOTS AND ASSIST K.E.C. AND FACTORY REP'S IN START-UP AND DEMONSTRATION OF EQUIPMENT.
- ELECTRICAL CONTRACTOR TO INTERWIRE SOLENOID VALVE AND CONTROL PANEL TO DISPOSER.
- GENERAL CONTRACTOR TO PROVIDE ALL REQUIRED WALL BACKING AS DIRECTED BY K.E.C.
- GENERAL CONTRACTOR TO PROVIDE ALL REQUIRED SLEEVES THROUGH BUILDING FOR REMOTE REFRIGERATION LINES. REFRIGERATION LINES BY K.E.C.

1 | FIRST FLOOR PLAN  
SCALE: 1/4"=1'-0"

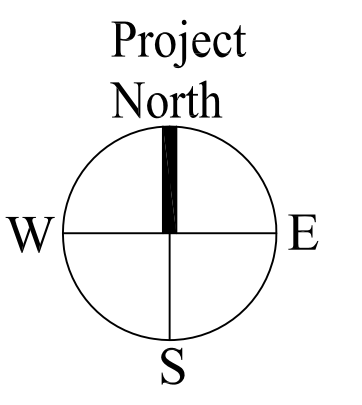

Prepared For:  
**NAUSETT ASSOCIATES**  
72 COMMERCIAL STREET  
PORTLAND, ME 04101

Consulting Engineer:  
**TJM CONSULTING INC.**  
Foodservice Consulting and Design  
273 Main Street, Suite 5 - Yarmouth, Maine 04096

Architect:  
**ARCHETYPE ARCHITECTS**  
48 Union Wharf Portland, Maine 04101  
(207) 772-6022 Fax (207) 772-4056

Project:  
**Maine Wharf Restaurant**  
68 Commercial Street  
Portland, Maine

Revisions:

Date: 09 April 2014  
Scale: 1/4" = 1'-0"  
Foodservice Equipment  
Floor Plan & Schedule

**FS-1A**