


LEGEND -- ELECTRICAL CONNECTIONS

- ⊖ DUPLEX RECEPT., 20-AMP, 120-VOLT, GROUND TYPE, HORIZONTAL MOUNT
- ⊖ SIMPLEX RECEPT., 20-AMP, 120-VOLT, GROUND TYPE, HORIZONTAL MOUNT
- ⊖ SPECIAL PURPOSE OUTLET, 120-VOLT, GROUND TYPE, HORIZONTAL MOUNT
- ⊖ SPECIAL PURPOSE OUTLET, 208/240-VOLT AS INDICATED, GROUND TYPE, HORIZONTAL MOUNT
- ⊖ JUNCTION BOX
- ⊖ ELECTRICAL CONDUIT, STUB AS INDICATED FOR DIRECT CONNECTION
- ⊖ FLOOR/CEILING RECEPTACLE AS INDICATED
- IG ISOLATED GROUND -- FOR POS SYSTEM
- WP WATERPROOF COVER AT RECEPTACLE
- FIELD WIRING, EXPOSED RIGID WATERTIGHT CONDUIT
- - - FIELD WIRING, CONCEALED IN WALL, FLOOR, OR CEILING

1 | FIRST FLOOR PLAN
SCALE: 1/4"=1'-0"

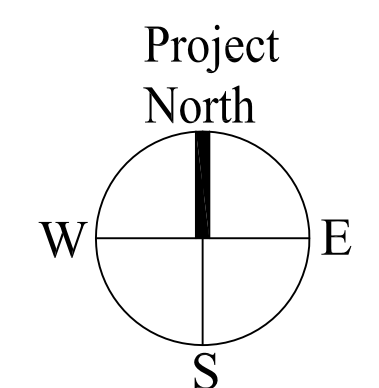

Prepared For:
NAUSETT ASSOCIATES
73 COMMERCIAL STREET
PORTLAND, ME 04101

Consulting Engineer:
TJM CONSULTING INC.
Foodservice Consulting and Design
273 Main Street, Suite 5 - Yarmouth, Maine 04096

Architect:
ARCHETYPE ARCHITECTS
48 Union Wharf Portland, Maine 04101
(207) 772-6022 Fax (207) 772-4056

Project:
Maine Wharf Restaurant
68 Commercial Street
Portland, Maine

Revisions:

Date: 09 April 2014
Scale: 1/4" = 1'-0"
Foodservice Equipment
Electrical Connection Plan

FS-3A