


**LEGEND -- ELECTRICAL CONNECTIONS**

- ⊖ DUPLEX RECEPT., 20-AMP, 120-VOLT, GROUND TYPE, HORIZONTAL MOUNT
- ⊖ SIMPLEX RECEPT., 20-AMP, 120-VOLT, GROUND TYPE, HORIZONTAL MOUNT
- ⊖ SPECIAL PURPOSE OUTLET, 120-VOLT, GROUND TYPE, HORIZONTAL MOUNT
- ⊖ SPECIAL PURPOSE OUTLET, 208/240-VOLT AS INDICATED, GROUND TYPE, HORIZONTAL MOUNT
- ⊖ JUNCTION BOX
- ⊖ ELECTRICAL CONDUIT, STUB AS INDICATED FOR DIRECT CONNECTION
- ⊖ FLOOR/CEILING RECEPTACLE AS INDICATED
- IG ISOLATED GROUND -- FOR POS SYSTEM
- WP WATERPROOF COVER AT RECEPTACLE
- FIELD WIRING, EXPOSED RIGID WATERTIGHT CONDUIT
- - - FIELD WIRING, CONCEALED IN WALL, FLOOR, OR CEILING

**1** FIRST FLOOR PLAN  
SCALE: 1/4"=1'-0"

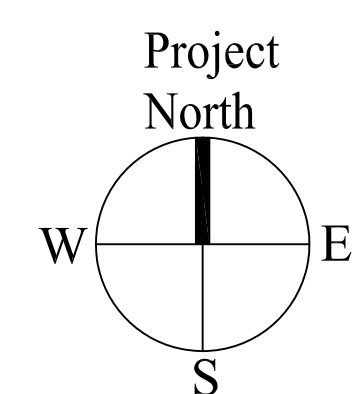

Date: 09 April 2014 Scale: 1/4" = 1'-0" Revisions:	<b>Maine Wharf Restaurant</b> Foodservice Equipment Electrical Connection Plan	Prepared For: <b>NAUSETT ASSOCIATES</b> 72 COMMERCIAL STREET PORTLAND, ME 04101	Consulting Engineer: <b>TJM CONSULTING INC.</b> Foodservice Consulting and Design 273 Main Street, Suite 5 - Yarmouth, Maine 04096
Architect: <b>ARCHETYPE</b> ARCHITECTS 48 Union Wharf Portland, Maine 04101 (207) 772-6022 Fax (207) 772-4056		Project: <b>68 Commercial Street</b> Portland, Maine	
<b>FS-3B</b>			