


- LEGEND — PLUMBING CONNECTIONS**
- HW—HOT WATER, OR CW—COLD WATER
 - S—STEAM SUPPLY, OR C—CONDENSATE RETURN
 - GAS SUPPLY
 - WASTE, DIRECT-CONNECTED UNLESS NOTED "OPEN HUB"
 - ⊞ FLOOR SINK WITH HALF GRATE UNLESS NOTED OTHERWISE
 - ⊞ FLOOR DRAIN
 - ⊞ FLOOR DRAIN W/ATTACHED FUNNEL
 - FIELD CONNECTIONS

1 | FIRST FLOOR PLAN
SCALE: 1/4"=1'-0"

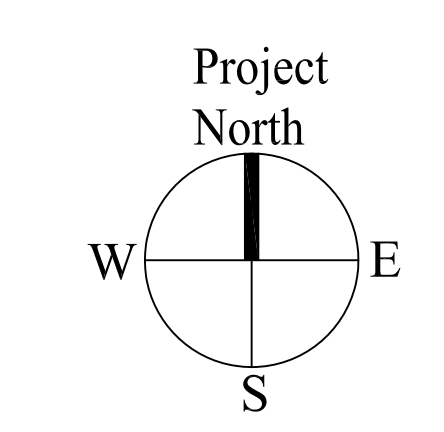

Date: 09 April 2014	Scale: 1/4" = 1'-0"	Revisions:	Project: Maine Wharf Restaurant 68 Commercial Street Portland, Maine	Architect: ARCHETYPE Architects 48 Union Wharf Portland, Maine 04101 (207) 772-6022 Fax (207) 772-4056	Consulting Engineer: TJM CONSULTING INC. Foodservice Consulting and Design 273 Main Street, Suite 5 - Yarmouth, Maine 04096	Prepared For: NAUSETT ASSOCIATES 72 COMMERCIAL STREET PORTLAND, ME 04101
			FS-4B			