

HOOD INFORMATION -- Job#1934403

HOOD NO.	TAG	MODEL	LENGTH	MAX. COOKING TEMP.	TOTAL EXH. CFM	EXHAUST PLENUM RISER(S)					TOTAL SUPPLY CFM	HOOD CONSTRUCTION	HOOD CONFIG.	
						WIDTH	LENG.	DIA.	CFM	S.P.			END TO END	ROW
1	SOLID FUEL HOOD # 67 (LEFT)	6630 ND-2-PSP-F	6' 8.00"	700 Deg.	2833			16"	2833	-1.473"	1983	430 SS 100%	LEFT	ALONE
2	UPRIGHT BROILERS HOOD # 67 (RIGHT)	6630 ND-2-PSP-F	6' 7.00"	600 Deg.	1975			16"	1975	-0.716"	1679	430 SS 100%	RIGHT	ALONE
3	BRAISING / RANGE HOOD # 62	6030 ND-2-PSP-F	13' 11.00"	600 Deg.	2783			14"	1391	-0.462"	2505	430 SS 100%	ALONE	ALONE
4	FRYER HOOD # 61	5430 ND-2-PSP-F	10' 0.00"	450 Deg.	2000			16"	2000	-0.582"	1600	430 SS 100%	ALONE	ALONE
5	RANGE / COMBI/ CONV HOOD # 45B	6630 ND-2-PSP-F	14' 5.00"	600 Deg.	2883			14"	1441	-0.497"	2306	430 SS 100%	ALONE	FRONT
6	RANGE / COMBI/ PIZZA HOOD # 45A	6630 ND-2-PSP-F	14' 5.00"	600 Deg.	2883			14"	1441	-0.497"	2306	430 SS 100%	ALONE	BACK

HOOD INFORMATION

HOOD NO.	TAG	FILTER(S)			LIGHT(S)			UTILITY CABINET(S)				FIRE SYSTEM PIPING	HOOD HANGING WGT		
		TYPE	QTY	HEIGHT	LENGTH	QTY	TYPE	WIRE GUARD	LOCATION	FIRE SYSTEM TYPE	SIZE			ELECTRICAL MODEL #	SWITCHES QUANTITY
1	SOLID FUEL HOOD # 67 (LEFT)	Captrate Solo Filter	4	20"	20"	2	Incandescent	NO	Left	CORE Protection	0	SC-EMS2111	1 Light 1 Fan	YES	695 LBS
2	UPRIGHT BROILERS HOOD # 67 (RIGHT)	Captrate Solo Filter	1	20"	16"	2	Screw In 12W LED	NO						YES	516 LBS
3	BRAISING / RANGE HOOD # 62	Captrate Solo Filter	6	20"	20"	4	Screw In 12W LED	NO						YES	1010 LBS
4	FRYER HOOD # 61	Captrate Solo Filter	6	20"	20"	3	Screw In 12W LED	NO	Left	CORE Protection	0	SC-EMS1111	1 Light 1 Fan	YES	768 LBS
5	RANGE / COMBI/ CONV HOOD # 45B	Captrate Solo Filter	2	20"	16"	5	Screw In 12W LED	NO	Right	CORE Protection	0	SC-EMS1111	1 Light 1 Fan	YES	1155 LBS
6	RANGE / COMBI/ PIZZA HOOD # 45A	Captrate Solo Filter	2	20"	16"	5	Screw In 12W LED	NO	Left					YES	1155 LBS


HOOD OPTIONS

HOOD NO.	TAG	OPTION
1	SOLID FUEL HOOD # 67 (LEFT)	FIELD WRAPPER 18.00" High Front, Left BACKSPLASH 80.00" High X 172.00" Long 430 SS WC-CORE PROTECTION LEFT VERTICAL END PANEL 27" Top Width, 21" Bottom Width, 80" High Insulated 430 SS
2	UPRIGHT BROILERS HOOD # 67 (RIGHT)	FIELD WRAPPER 18.00" High Front RIGHT END STANDOFF 1" Wide 66" Long Insulated RIGHT SIDESPLASH 80.00" High X 66.00" Long 430 SS BACKSPLASH - INSIDE CORNER 80.00" High X 2.00" Leg Length 430 SS WC-CORE PROTECTION
3	BRAISING / RANGE HOOD # 62	FIELD WRAPPER 18.00" High Front, Left, Right BACKSPLASH 80.00" High X 300.00" Long 430 SS LEFT SIDESPLASH 80.00" High X 60.00" Long 430 SS LEFT END STANDOFF (FINISHED) 1" Wide 60" Long Insulated BACKSPLASH - INSIDE CORNER 80.00" High X 2.00" Leg Length 430 SS STRUCTURAL FRONT PANEL WC-CORE PROTECTION RIGHT VERTICAL END PANEL 27" Top Width, 21" Bottom Width, 80" High Insulated 430 SS LEFT VERTICAL END PANEL 27" Top Width, 21" Bottom Width, 80" High Insulated 430 SS
4	FRYER HOOD # 61	FIELD WRAPPER 18.00" High Front, Left, Right BACKSPLASH 80.00" High X 132.00" Long 430 SS RIGHT QUARTER END PANEL 23" Top Width, 0" Bottom Width, 23" High 430 SS LEFT QUARTER END PANEL 23" Top Width, 0" Bottom Width, 23" High 430 SS STRUCTURAL FRONT PANEL WC-CORE PROTECTION
5	RANGE / COMBI/ CONV HOOD # 45B	FIELD WRAPPER 18.00" High Front, Left, Right LEFT SIDESPLASH 80.00" High X 66.00" Long 430 SS LEFT END STANDOFF (FINISHED) 1" Wide 66" Long Insulated STRUCTURAL FRONT PANEL WC-CORE PROTECTION RIGHT VERTICAL END PANEL 27" Top Width, 21" Bottom Width, 80" High Insulated 430 SS LEFT VERTICAL END PANEL 27" Top Width, 21" Bottom Width, 80" High Insulated 430 SS
6	RANGE / COMBI/ PIZZA HOOD # 45A	FIELD WRAPPER 18.00" High Front, Left, Right RIGHT SIDESPLASH 80.00" High X 66.00" Long 430 SS RIGHT END STANDOFF (FINISHED) 1" Wide 66" Long Insulated STRUCTURAL FRONT PANEL WC-CORE PROTECTION RIGHT VERTICAL END PANEL 27" Top Width, 21" Bottom Width, 80" High Insulated 430 SS LEFT VERTICAL END PANEL 27" Top Width, 21" Bottom Width, 80" High Insulated 430 SS

PERFORATED SUPPLY PLENUM(S)

HOOD NO.	TAG	POS.	LENGTH	WIDTH	HEIGHT	TYPE	RISER(S)				
							WIDTH	LENG.	DIA.	CFM	S.P.
1	SOLID FUEL	Front	92"	24"	6"	MUA	12"	24"		661	0.194"
						MUA	12"	24"		661	0.194"
						MUA	12"	24"		661	0.194"
2	UPRIGHT BROILERS	Front	80"	24"	6"	MUA	12"	28"		838	0.260"
						MUA	12"	28"		838	0.260"
3	BRAISING / RANGE	Front	168"	18"	6"	MUA	12"	28"		835	0.223"
						MUA	12"	28"		835	0.223"
						MUA	12"	28"		835	0.223"
4	FRYER	Front	132"	16"	6"	MUA	12"	28"		800	0.191"
						MUA	12"	28"		800	0.191"
5	RANGE / COMBI/ CONV	Front	186"	16"	6"	MUA	12"	28"		768	0.190"
						MUA	12"	28"		768	0.190"
						MUA	12"	28"		768	0.190"
6	RANGE / COMBI/ PIZZA	Front	186"	16"	6"	MUA	12"	28"		768	0.190"
						MUA	12"	28"		768	0.190"
						MUA	12"	28"		768	0.190"

REVISIONS	
DESCRIPTION	DATE

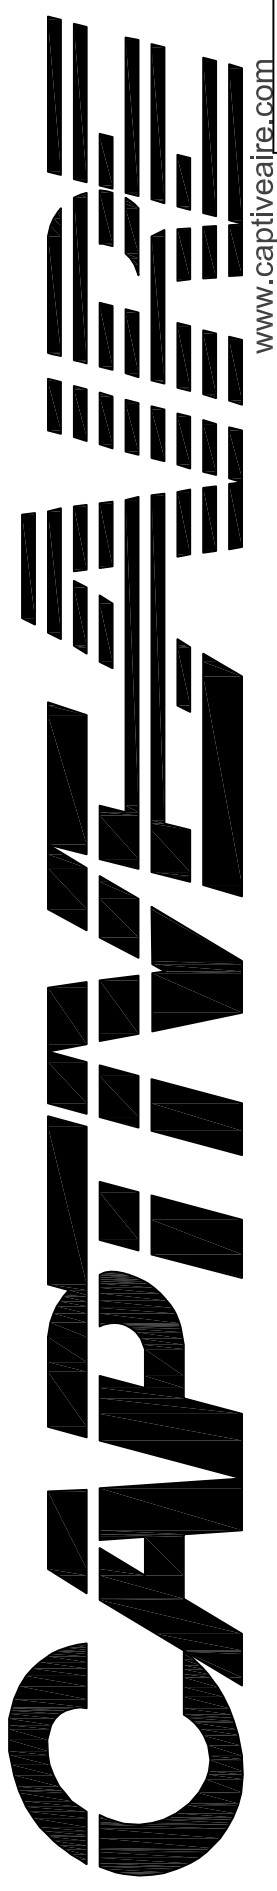

MAINE OFFICE

PO Box 66, 179 South Rd., Topsham, ME, 04480 PHONE: (207) 796-2590 FAX: (919) 227-5946 EMAIL: reg21@captivestire.com www.captiveair.com

Maine Wharf Restaurant
PORTLAND, ME

DATE: 12/18/2013
DWG.#: 1934403
DRAWN BY: BFC-21
SCALE: 3/4" = 1'-0"
MASTER DRAWING

SHEET NO.
1