
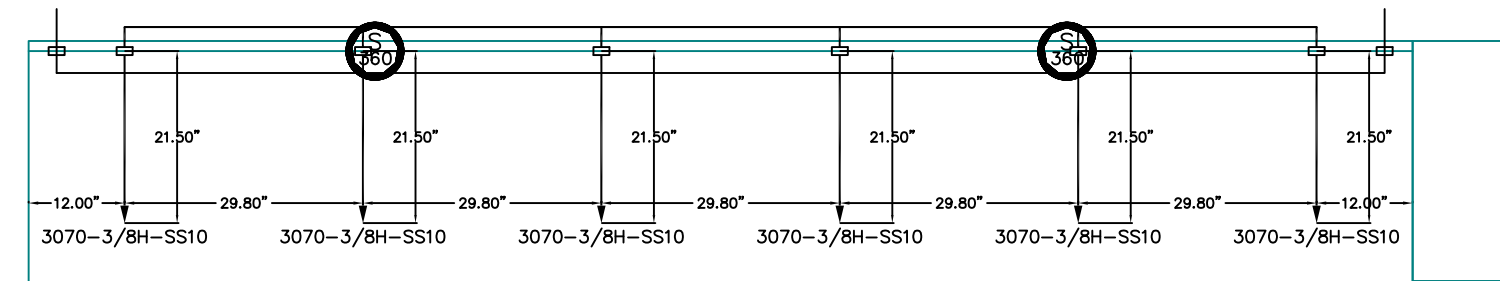
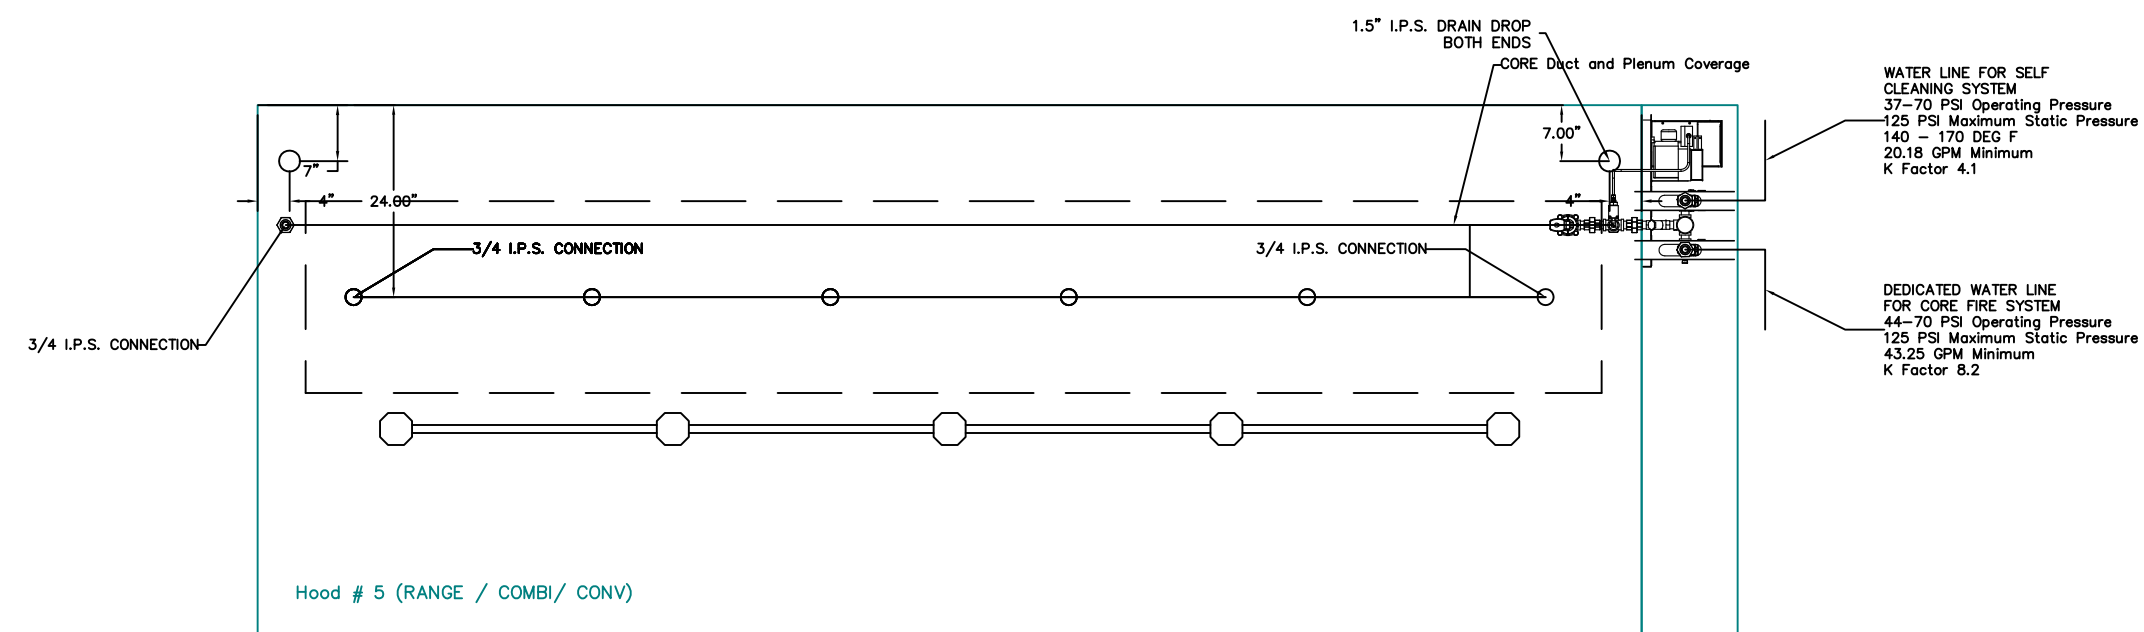
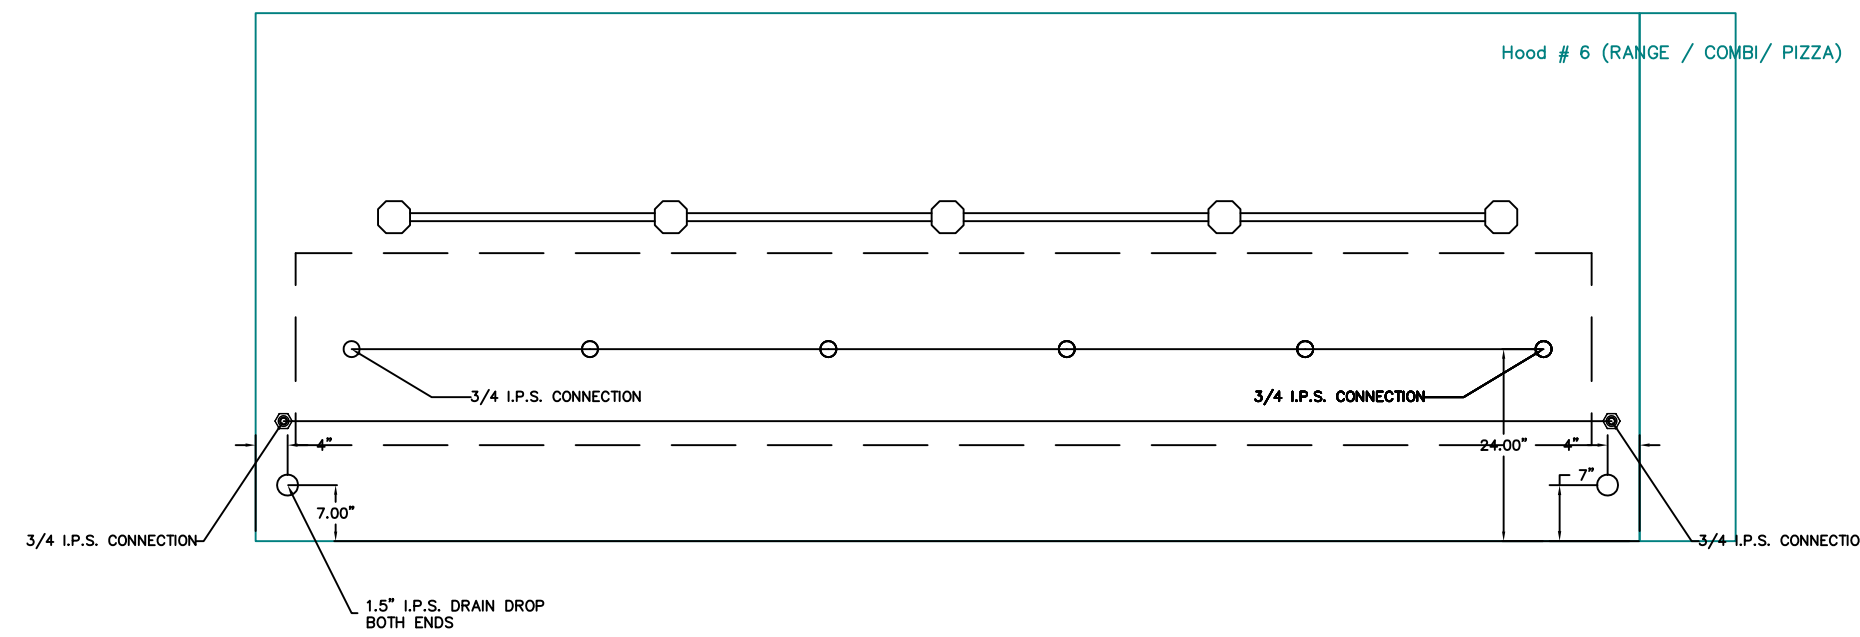


CORE Total Flood Protection
 3/8" Pressure
 1122.00' L x 24.00' D

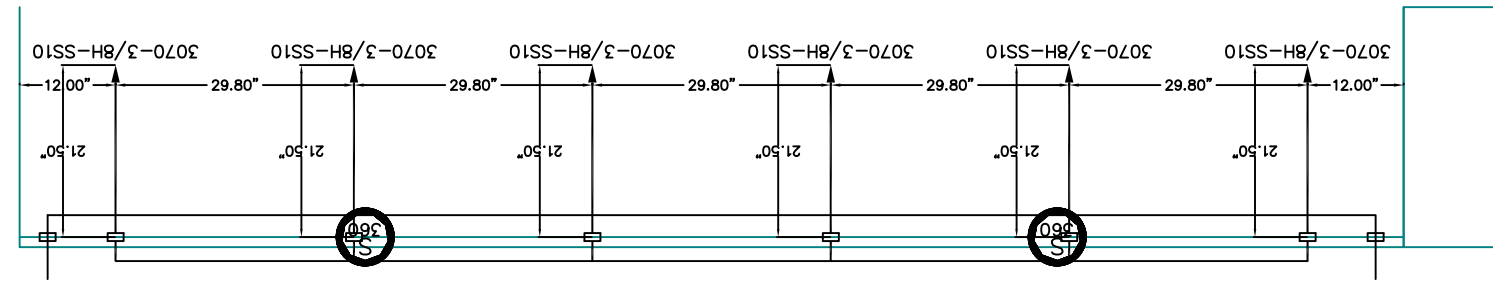

CORE Total Flood Protection
 3/8" Pressure
 1122.00' L x 24.00' D

NOTES
 - FIELD PIPE DROPS AS SHOWN
 - ELBOWS, TEES, AND NOZZLES SUPPLIED BY CAS
 - RELOCATE NOZZLES IF FLOW PATTERN IS BLOCKED BY SHELVING, SALAMANDERS, ETC.
 - FACTORY PIPING EXTENDS A MAXIMUM OF 6" ABOVE THE TOP OF THE HOOD.
 - APPLIANCE DIMENSIONS LISTED REPRESENT THE COOKING SURFACE SIZE, NOT THE OVERALL APPLIANCE SIZE.
 - THIS FIRE SYSTEM COMPLIES WITH U.L. 300 REQUIREMENTS

Job #: 1934403
 Job Name: Maine Wharf Restaurant
 Drawn By: CORE
 System Size: CORE
 Hood # 5 14' 5.00" Long x 66" Wide x 30" High
 Riser # 1 Size: 14" Dia.
 Riser # 2 Size: 14" Dia.
 Hood # 5 Metal Blow-Off Caps included.
 Hood # 6 14' 5.00" Long x 66" Wide x 30" High
 Riser # 1 Size: 14" Dia.
 Riser # 2 Size: 14" Dia.
 Hood # 6 Metal Blow-Off Caps included.

- ADDITIONAL FIRESTAT REQUIRED AT END OF DUCT NEAR EXHAUST FAN IF DUCT IS MORE THAN 10' LONG OR THERE IS HORIZONTAL DUCT.

Job #: 1934403
 Job Name: Maine Wharf Restaurant
 Drawn By: CORE
 System Size: CORE Total FP required: 0
 Hood # 1 6' 8.00" Long x 66" Wide x 30" High
 Riser # 1 Size: 0" x 0"
 Hood # 2 2' 7.00" Long x 66" Wide x 30" High
 Riser # 1 Size: 0" x 0"
 Drawn By: CORE
 System Size: CORE Total FP required: 0
 Hood # 3 13' 11.00" Long x 60" Wide x 30" High
 Riser # 1 Size: 0" x 0"
 Riser # 2 Size: 0" x 0"
 Hood # 4 10' 0.00" Long x 54" Wide x 30" High
 Riser # 1 Size: 0" x 0"
 Drawn By: CORE
 System Size: CORE Total FP required: 0
 Hood # 5 14' 5.00" Long x 66" Wide x 30" High
 Riser # 1 Size: 0" x 0"
 Riser # 2 Size: 0" x 0"
 Hood # 6 14' 5.00" Long x 66" Wide x 30" High
 Riser # 1 Size: 0" x 0"
 Riser # 2 Size: 0" x 0"

REVISIONS	
DESCRIPTION	DATE

CAPTIVE
 MAINE OFFICE
 www.captiveaia.com

Maine Wharf Restaurant
 PORTLAND, ME

DATE: 12/18/2013
 DWG.#: 1934403
 DRAWN BY: BFC-21
 SCALE: 1/2" = 1'-0"
 MASTER DRAWING

SHEET NO.
 10

PO Box 66, 179 South Rd., Topsham, ME 04480 PHONE: (207) 796-2590 FAX: (919) 227-5946 EMAIL: reg2@captiveaia.com