


NOTE: ACCESS PANELS @ ALL VALVES AND CLEANOUTS

NOTE: ATTACH 2"x3"16 GAUGE METAL ANGLES TO BOTTOM OF BOW TRUSSES N ON THIRD FLOOR FOR TRACK LIGHTING ATTACHMENT. COORDINATE WITH TENANT

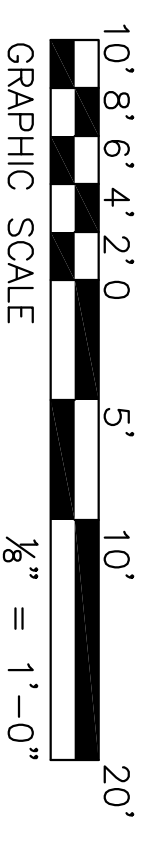

A1.03

| | |
|------------------------------------|---------------|
| Date: | 5/13/2015 |
| Scale: | 1/16" = 1'-0" |
| FLOOR FINISH PLANS AND RCPS | |

| | |
|------------|--|
| Revisions: | |
| | |
| | |
| | |

| | |
|----------|--|
| Project: | BUILDING A - MAINE WHARF INTERIOR FIT-UP PORTLAND SCIENCE CENTER |
| | |
| | 68 COMMERCIAL STREET PORTLAND, MAINE |

| | |
|------------|---|
| Architect: | ARCHETYPE architects |
| | 48 Union Wharf Portland, Maine 04101 (207) 772-6022 Fax (207) 772-4056 |

| | |
|----------------------|--|
| Consulting Engineer: | |
|----------------------|--|

| | |
|---------------|--|
| Prepared For: | MAINE WHARF LLC |
| | 72 COMMERCIAL STREET PORTLAND, ME 04101 |