


1 RAILING ELEVATION
SCALE: 1/2"=1'-0"

2 RAILING SECTION
SCALE: 1/2"=1'-0"

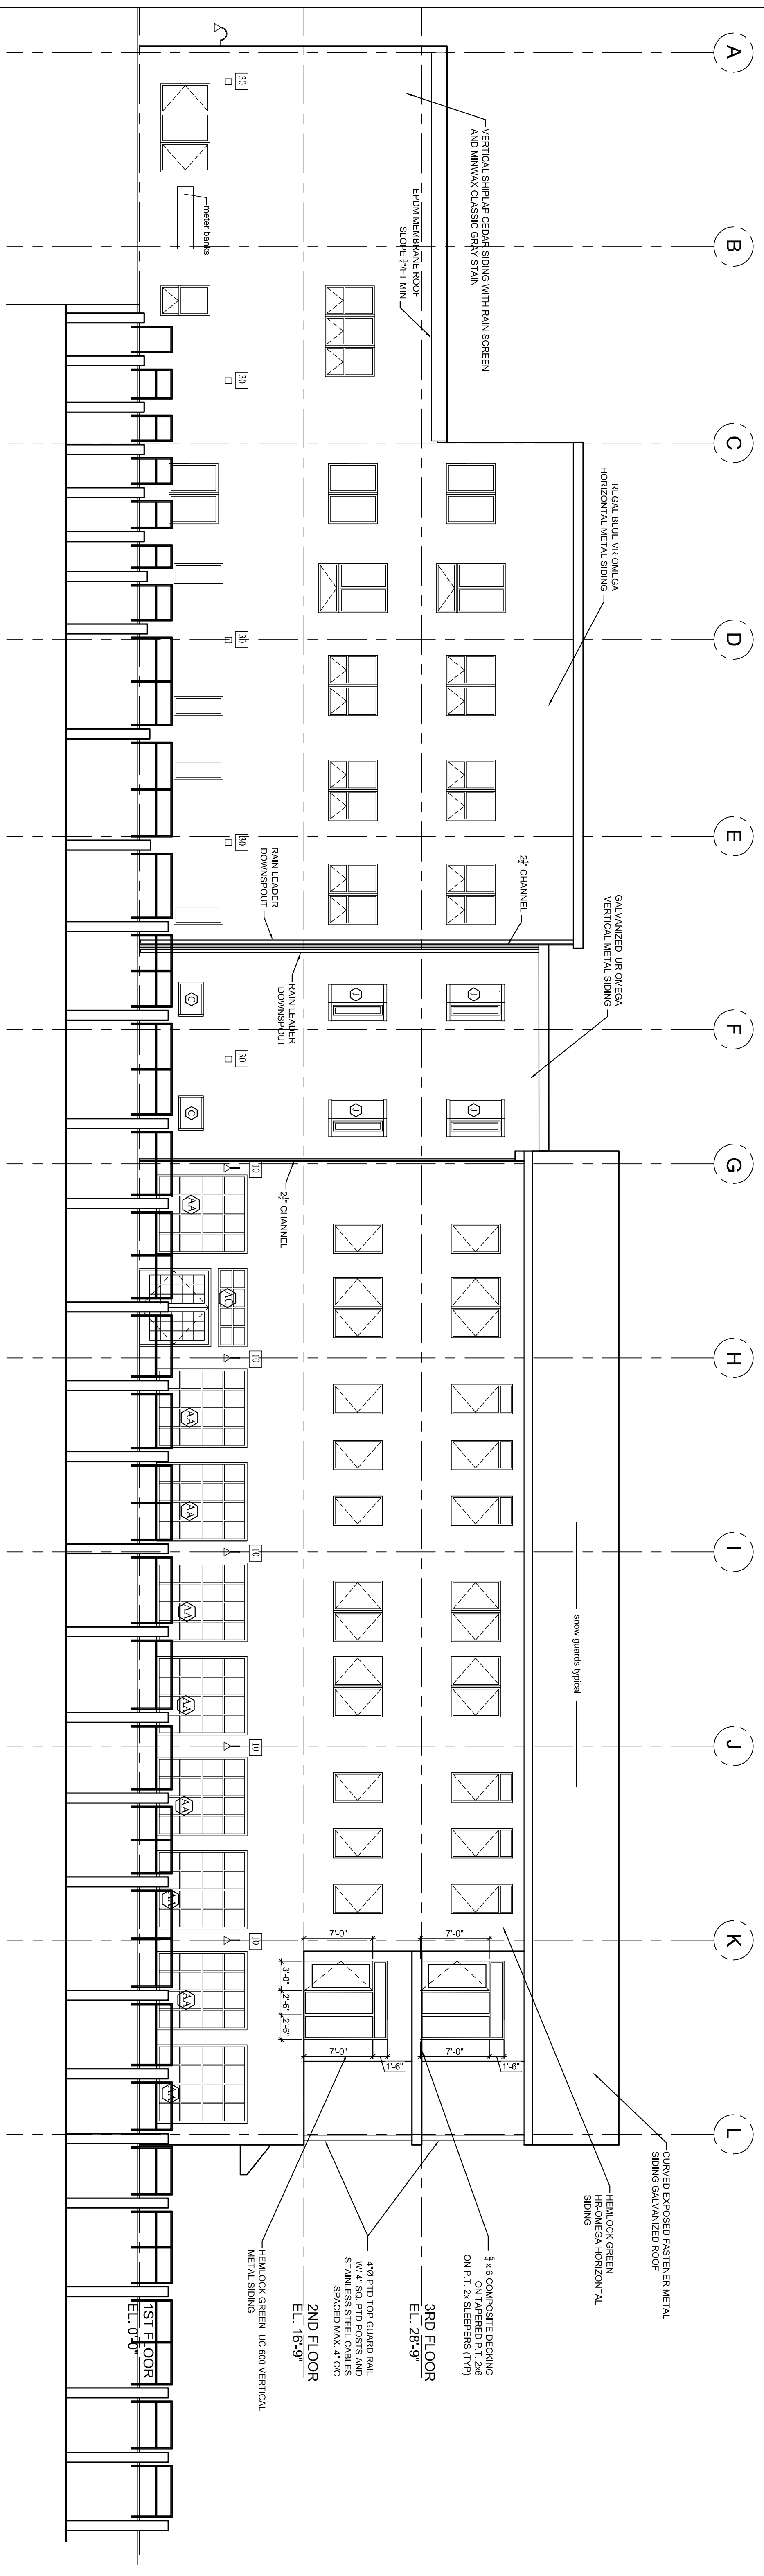

3 WEST BUILDING ELEVATION
SCALE: 1/8"=1'-0"

SK-09	Date: 01 DEC 2014	Scale: AS NOTED	Revisions: 6-29-2015	Project: MAINE WHARF	Architect: ARCHETYPE architects 48 Union Wharf Portland, Maine 04101 (207) 772-6022 Fax (207) 772-4056	Consulting Engineer:	Prepared For: MAINE WHARF LLC	
	RAILING DETAILS			68 COMMERCIAL STREET PORTLAND, MAINE		72 COMMERCIAL STREET PORTLAND, ME 04101		