



THIRD FLOOR PLAN

6,677 S.F.

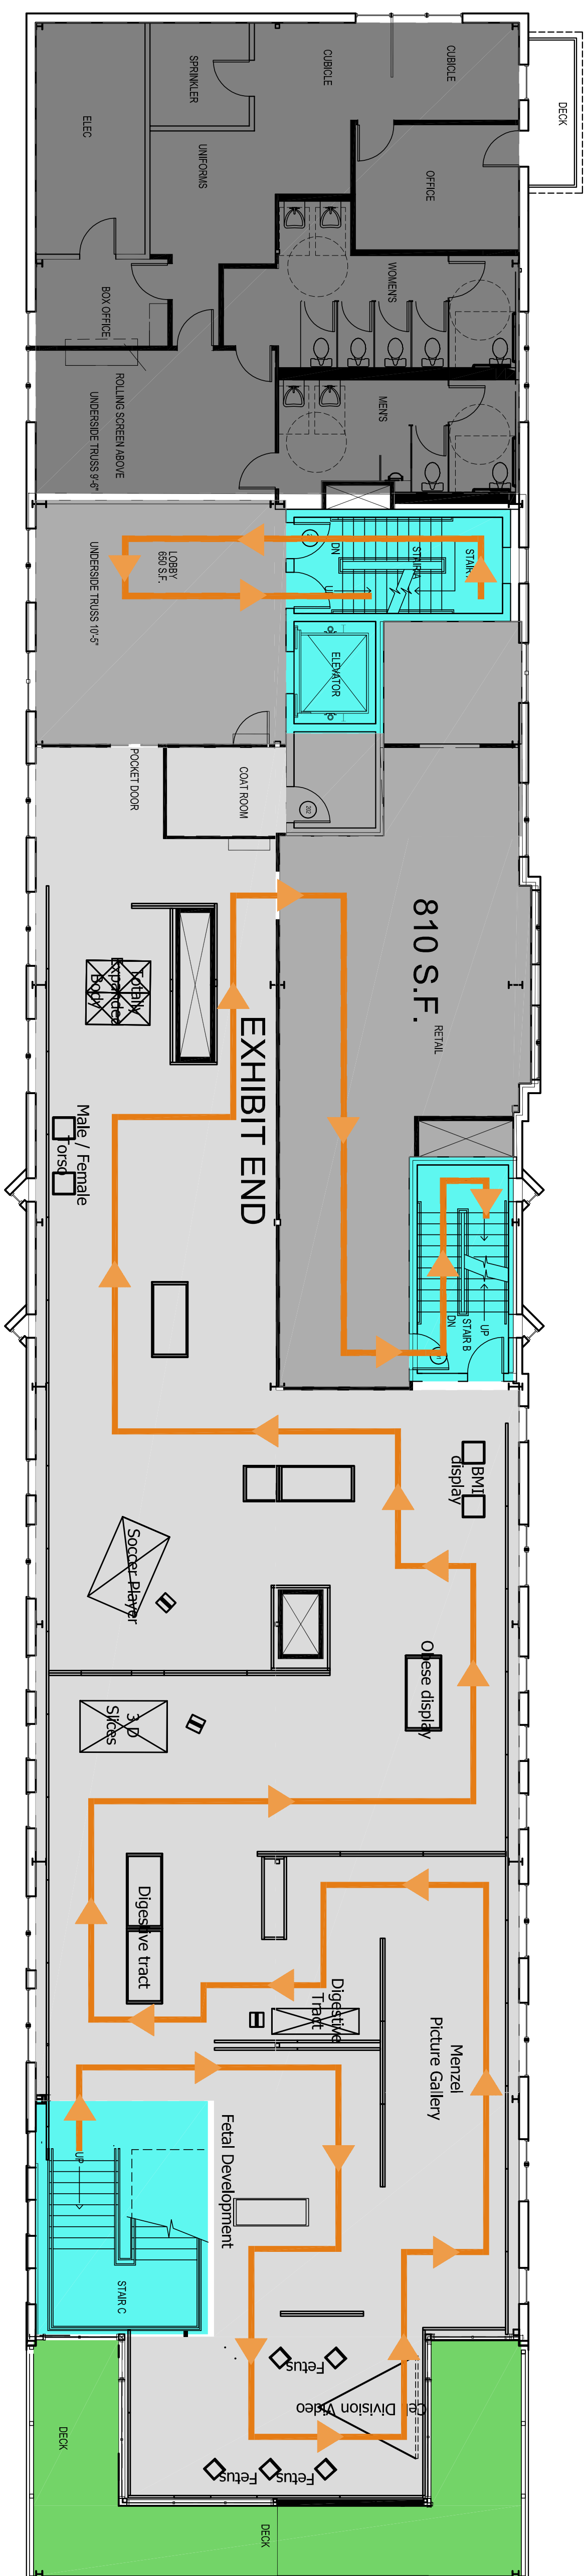

SECOND FLOOR PLAN

8,140 S.F.

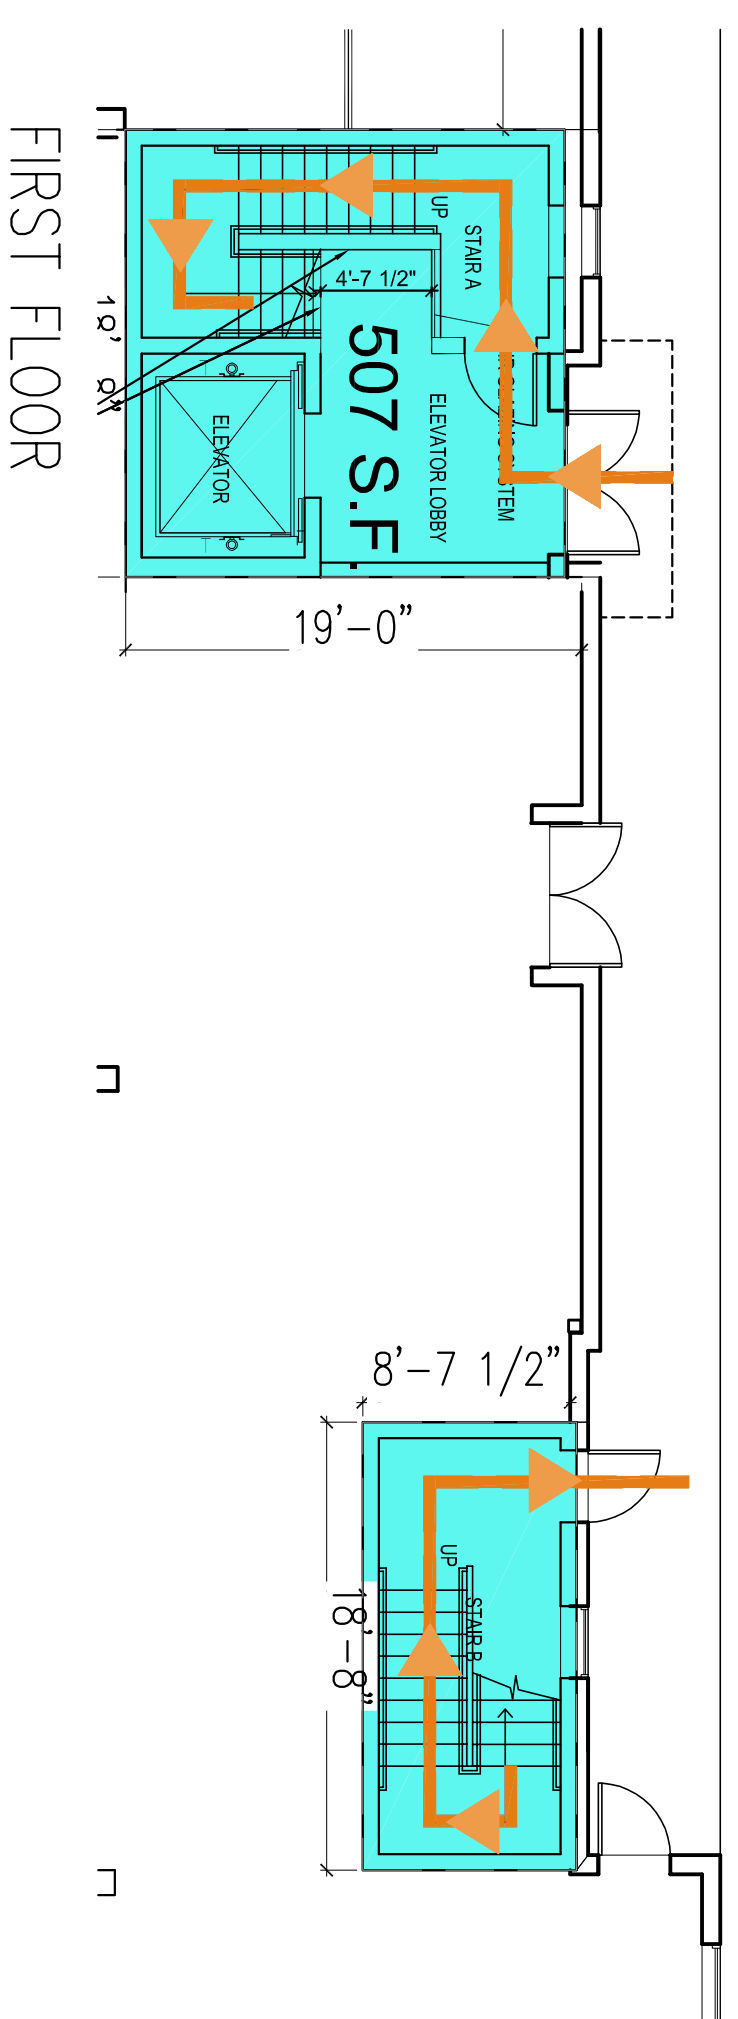

FIRST FLOOR