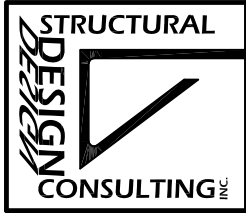


WHARF EDGE RAIL CONNECTION

3"=1'-0"

SEE ARCHITECTURAL FOR LOCATION  
AND RAIL DETAILS.

PREPARE DRILLED HOLES IN STRICT  
COMPLIANCE WITH EPOXY  
MANUFACTURER'S INSTRUCTIONS AND  
RECOMMENDATIONS

date	revision number	Maine Wharf Building 1			SSK15
11/20/14					