


- 43 total parking spaces
- A - 16 spaces - Payable public parking
 - B - 3 spaces - Sea Tow
 - C - 5 spaces - RiRa/Flatbread
 - D - 19 spaces - Tenant

1 | SITE PLAN
1/32" = 1'-0"

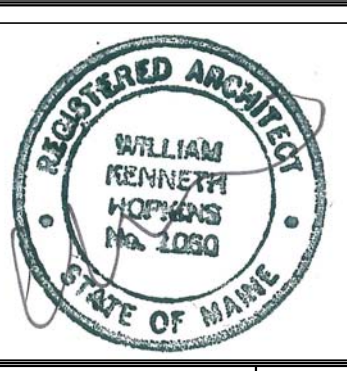

Prepared For:
MAINE WHARF LLC
72 COMMERCIAL STREET
PORTLAND, ME 04101

Consulting Engineer:

Architect:
ARCHETYPE architects
48 Union Wharf Portland, Maine 04101
(207) 772-6022 Fax (207) 772-4056

Project:
MAINE WHARF
68 COMMERCIAL ST. PORTLAND
MAINE

Revisions:

Date: JUNE 26 2014

Scale: 1/32" = 1'-0"

SITE PLAN

A1.00