


- VERTICAL CIRCULATION
- EXTERIOR - NOT PUBLIC
- EXHIBIT SPACE
- PUBLIC - NON-EXHIBIT
- OFFICE - STAFF AREA


THIRD FLOOR PLAN

6,677 S.F.

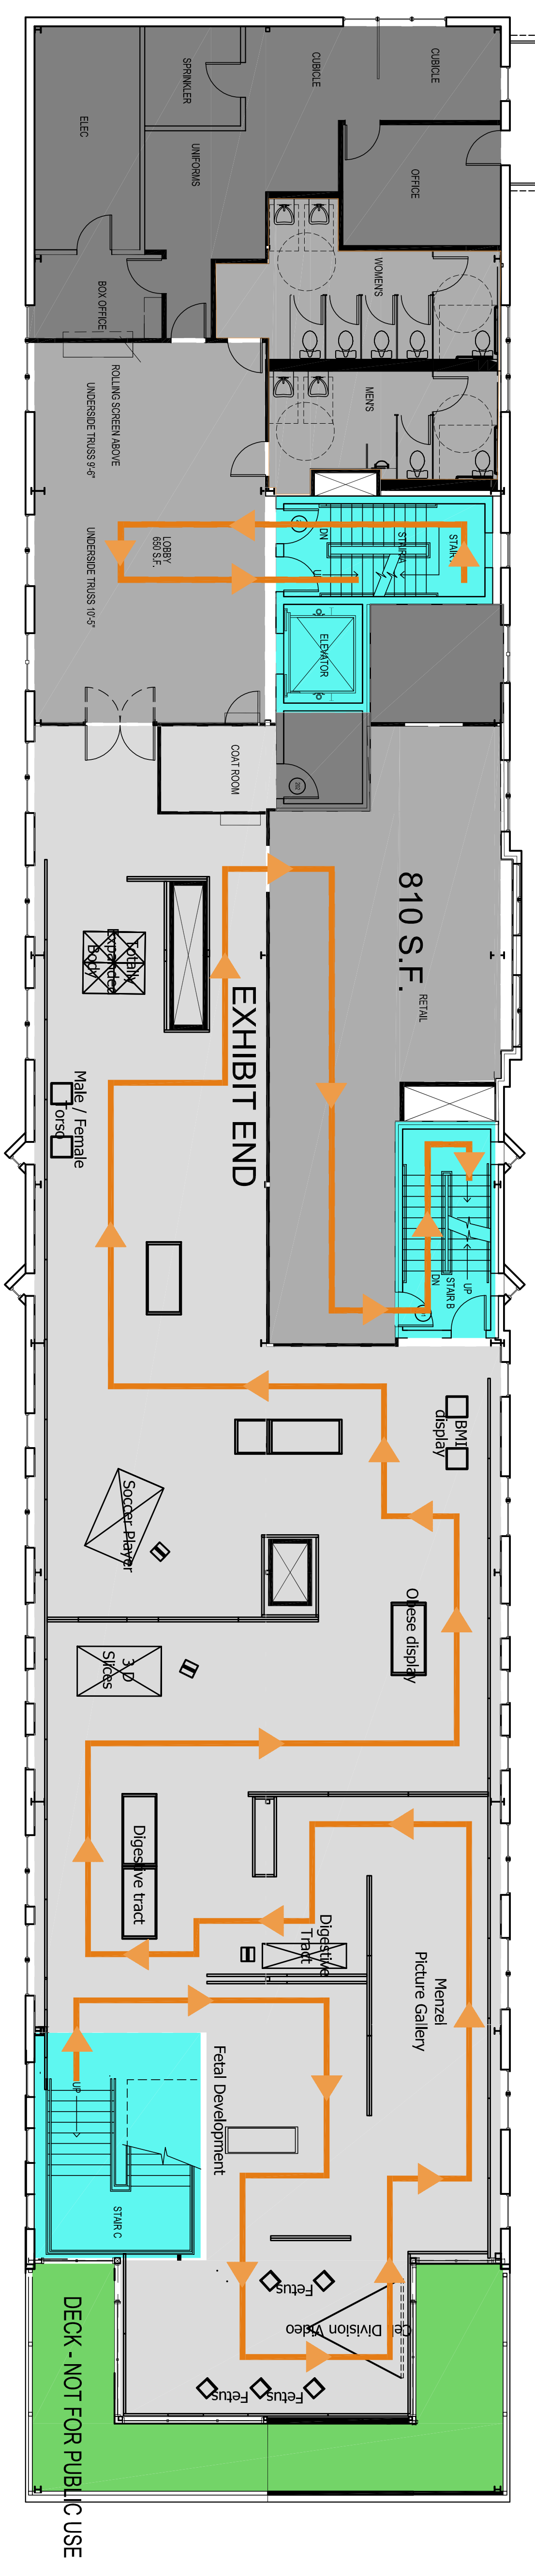

SECOND FLOOR PLAN

8,140 S.F.

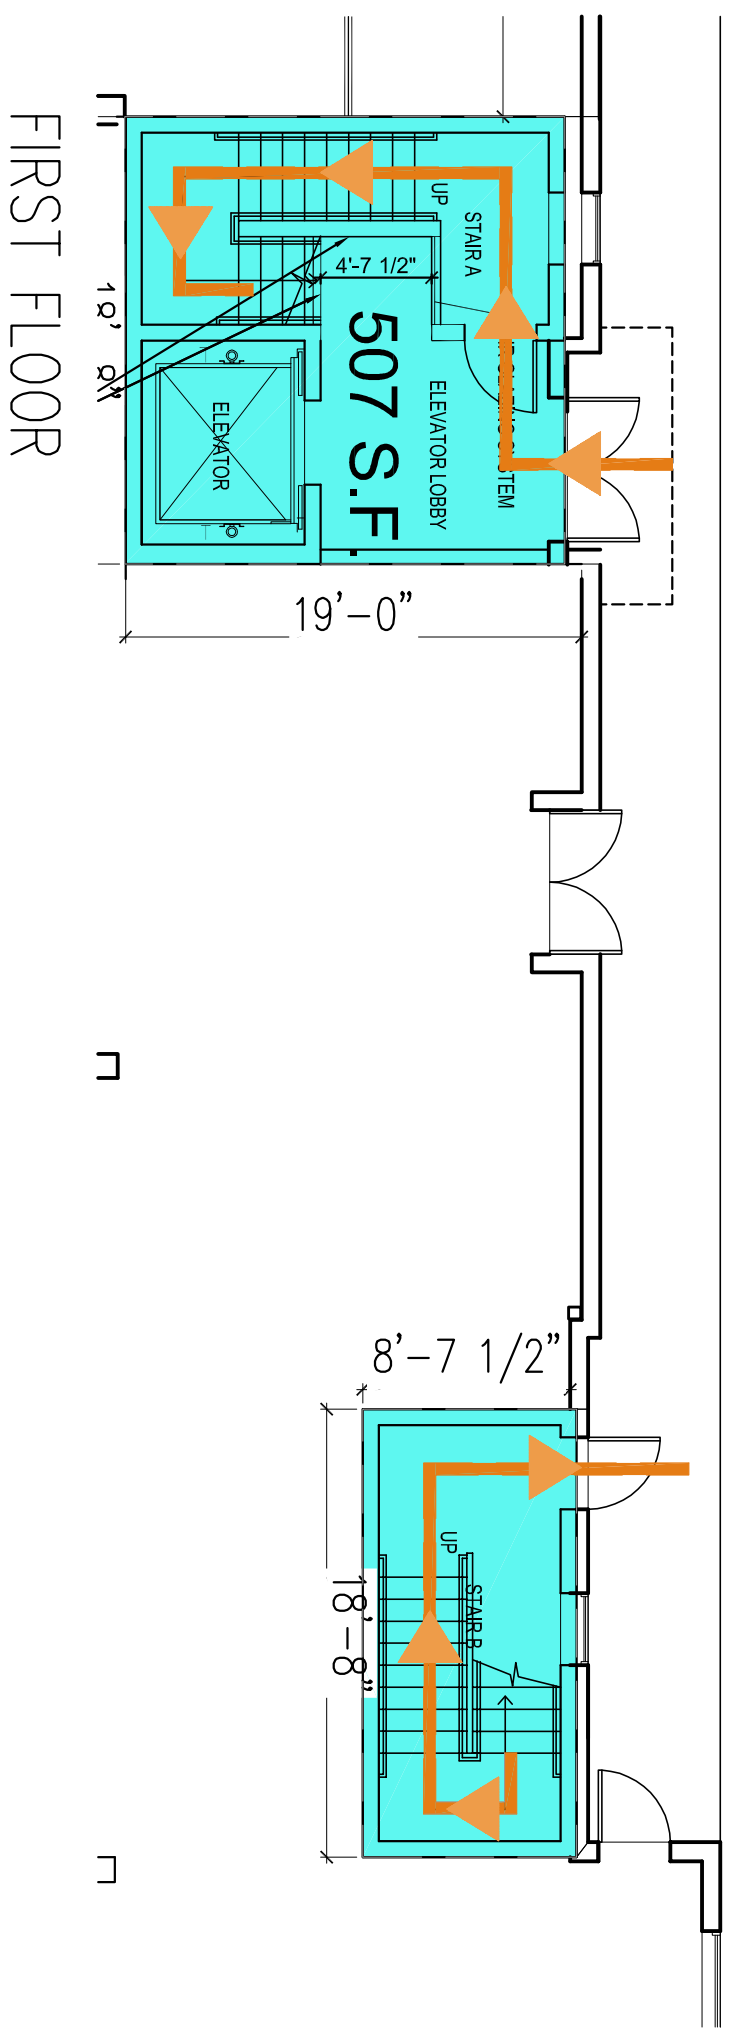

FIRST FLOOR