


LIFE SAFETY LEGEND:

EMERGENCY LIGHTING	
EXISTING ILLUMINATED EXIT SIGN	
NEW ILLUMINATED EXIT SIGN	
NEW ILLUMINATED DIRECTIONAL EXIT SIGN	
PATH OF EGRESS	
1-HR RATED SEPARATION	
FACP - LOCATION TBD ANNUNCIATOR - LOCATION TBD	
SMOKE DET.	
HORN/STROBE	
STROBE ONLY	
PULL STATION	
MONITOR MODULE (AMOUNT TBD)	
FIRE EXTINGUISHER	

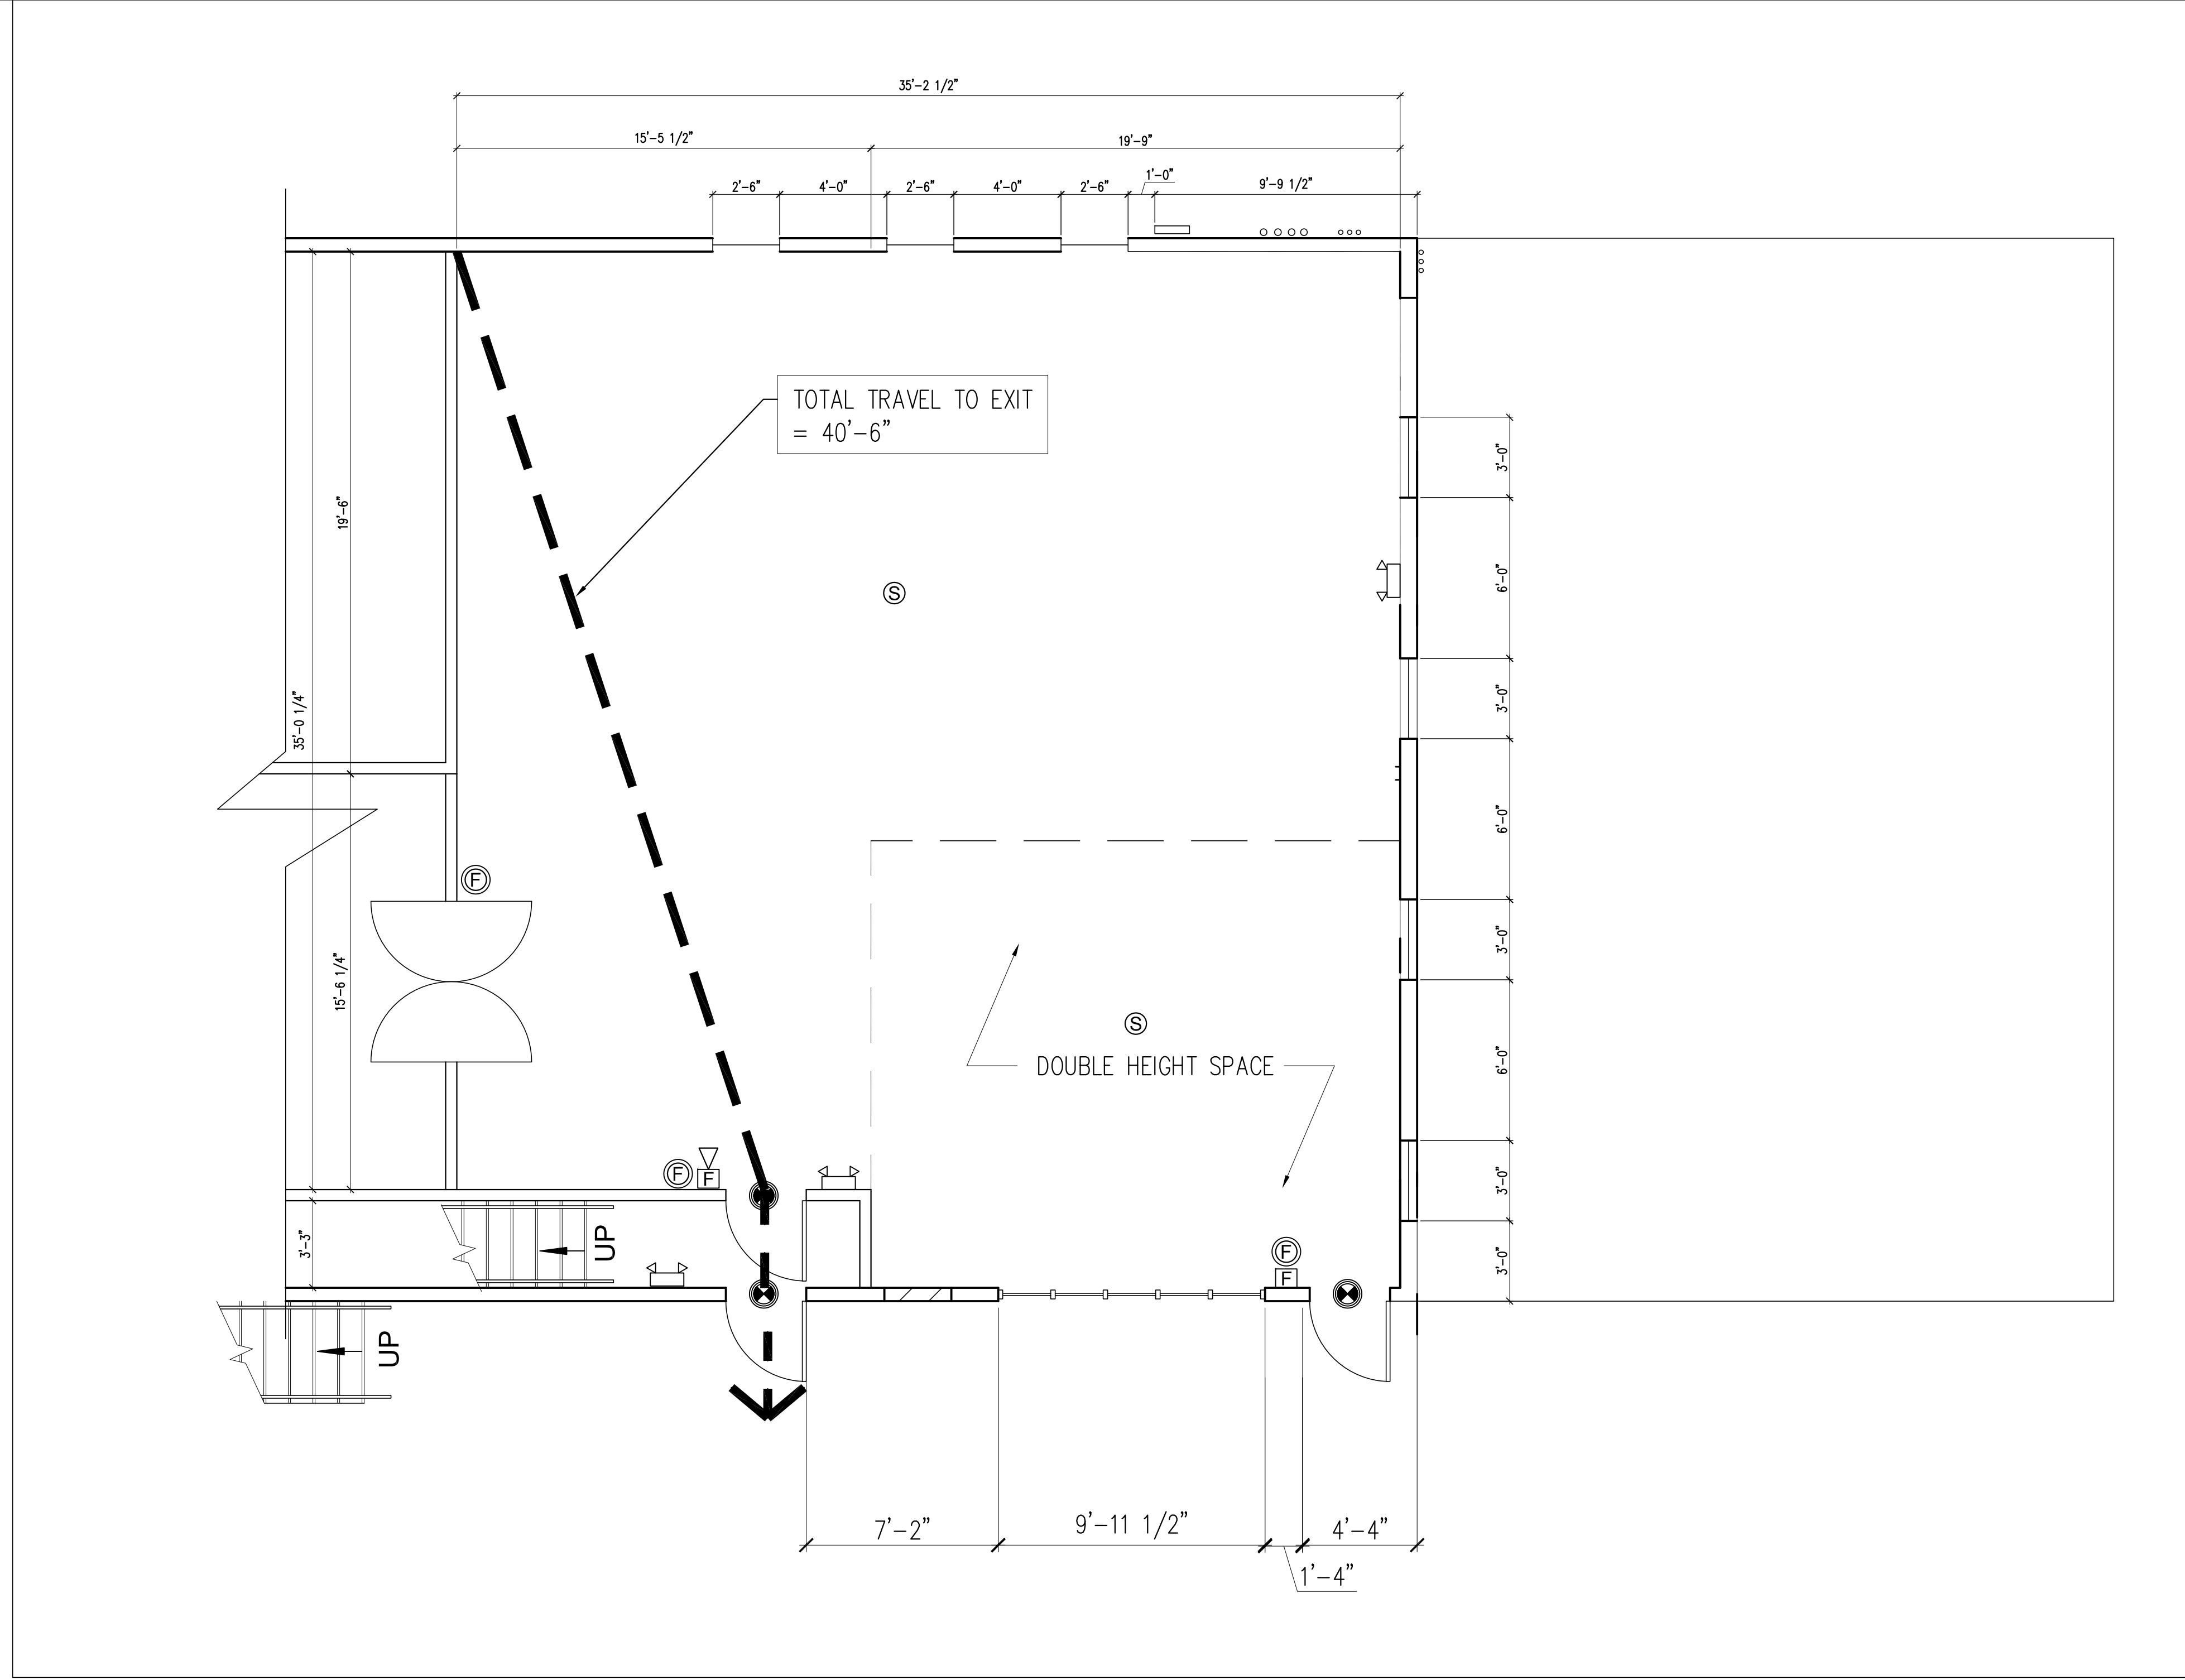

3 | LIFE SAFETY PLAN
SCALE: 1/8"=1'-0"

Prepared For:	
Consulting Engineer:	
Architect:	ARCHETYPE architects 48 Union Wharf Portland, Maine 04101 (207) 772-6022 Fax (207) 772-4056
Project:	MAINE WHARF RETAIL SPACE
Revisions:	
Date:	APRIL 13, 2016
Scale:	as noted
LIFE SAFETY PLAN	
A1.01	