


STORAGE AREA FRAMING PLAN
 1/8"=1'-0"

LIVE LOAD CAPACITY = 60 PSF
 WATER TANK FULL WEIGHT = 1200 POUNDS
 WATER HEAT OPERATING WEIGHT = 1000 POUNDS
 FLOOR SHEATHING IS 3/4" CDX PLYWOOD OR 3/4" ADVANTECH.
 FASTEN LEDGER TO STEEL STUDS WITH (3) 1/4-20x3" ITW/BUILDEX
 TEKS SCREWS AT EACH STUD.
 FASTEN LEDGER TO WOOD STUDS WITH (2) TLOK04
 FASTEN-MASTER HEAVY DUTY WOOD SCREWS AT EACH STUD.
 SUPPORT JOIST AT LEDGER WITH SIMPSON LUS26 JOIST HANGER.

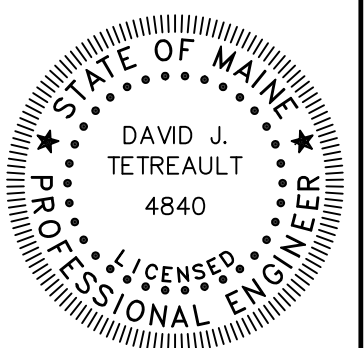

S2.0	Date: 05 Jan 2015	Scale: As Noted	Revisions: ADD MECH EQUIPMENT 04/13/15	Project: MAINE WHARF RESTAURANT 68 Commercial Street Portland, ME	Architect: ARCHETYPE architects 48 Union Wharf Portland, Maine 04101 (207) 772-6022 Fax (207) 772-4056	Consulting Engineer: STRUCTURAL DESIGN CONSULTING 2696 Lake Shore Rd Unit 130 Gilford, NH 03249 Tel 603.293.8038	Prepared For: NAUSETT ASSOCIATES 72 COMMERCIAL STREET PORTLAND, ME 04101
	Storage Area Framing						